
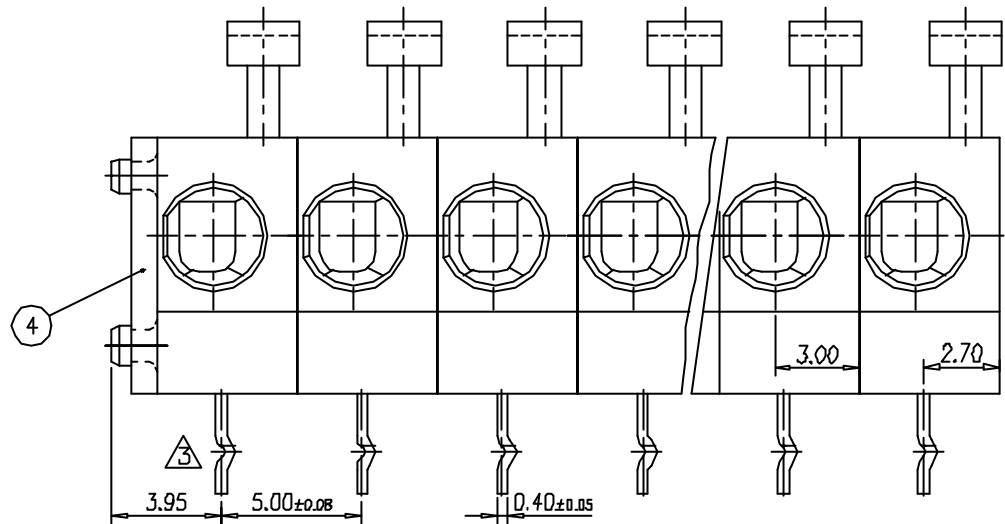
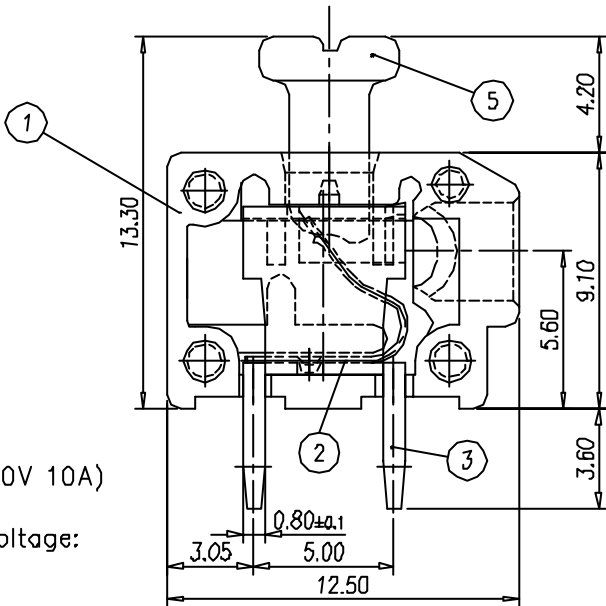


**P.C.B. LAYOUT(REF)**

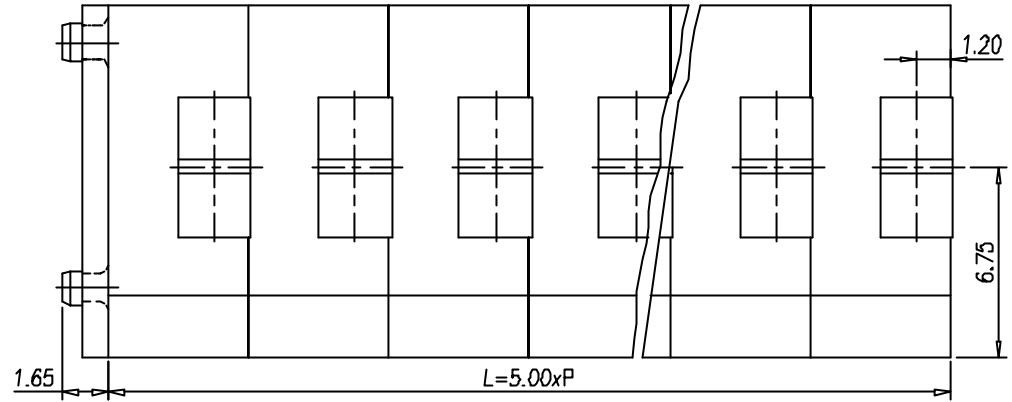

**NOTES:**

1. Rating:300V 10A (IEC 250V 10A)  
PITCH: 5.00mm
2. Insulation Withstands Voltage:  
AC 1500 V/MIN
3. Insulation Resistance:  
500MΩ or more at DC500V
4. Using Temperature Range:  
-40°C~+105°C
5. Suitable Electric Wire: 20~14AWG (IEC 1.5mm<sup>2</sup>)
6. Undimensioned Tolerances:

—	∩	□	0.05/10
⊥	//	≡	0.2/10
PICH ARRAY			0.05/10
UNDIMENSIONED TOLERANCES			±0.3

△4	5	LEVER	0056A5XX00	P	POM	WHITE
△4	4	END COVER	0056A4XX00	1	PA66(V0)	<del>M002</del> M001
	3	SOLDER PIN	0056B00200	P	COPPER	
	2	CLAMP	0056B00300	P	STEEL	
△4	1	HOUSING	0056A0XX00	P	PA66(V0)	<del>M002</del> M001

ITEM	NAME OF PART	NO. OF PART	Q'TY	MATERIAL	NOTES
DWG.		DATE		UNITS	MM SHEET/OF 1/2
CHK.		DATE		SCALE	5:1 ( : )
APP.		DATE		NAME	20.4101M/XX
REV.	CONTENT	CHK.	DATE	DWG NO.	



## X-ON Electronics

Largest Supplier of Electrical and Electronic Components

*Click to view similar products for [imo](#) manufacturer:*

Other Similar products are found below :

[20.155MV/12-E](#) [MC14N-S-10110AC](#) [MB09-S-10=24](#) [DPS-1-030-24](#) [SRF-1C-SL-12VDC](#) [MB09-S-1024](#) [LDC18RRS](#) [SFSYE0111](#)  
[21.1500M/6-E](#) [20.3304M/2-E](#) [21.910M/5-E](#) [20.95MA/2-E](#) [21.95MHF/2-E](#) [PE69-4032](#) [DPS-1-060-24](#) [CS20A-A2](#) [CS20A-U1](#) [VFC02](#)  
[MSSTC11DA06](#) [20.95MHF/3-E](#) [B3T10](#) [XKL-040-21](#) [20.3304M/4-E](#) [SRDH-1A-SL-24VDC](#) [20.2500M/5-E](#) [21.155MH/12](#) [SRRHN-2CN-](#)  
[SL-12VDC](#) [QYE21XXF24DC](#) [20.920M/5-E](#) [MC10N-S-10110AC](#) [21.1550MF/8-E](#) [20.910M/6-E](#) [20.95MH/3-E](#) [21.95MV/3](#) [MA05-S-](#)  
[01230AC](#) [SRRHN-2CN-SL-5VDC](#) [LB69-4040](#) [20.3001M/6](#) [21.1500M/3-E](#) [SFSYE0311](#) [21.95MHF/6-E](#) [20.95MV/2-E](#) [20.155MV/4-E](#)  
[20.155MH/4-E](#) [20.950M/2-E](#) [MT5 1-50-FAR](#) [BS3P3REDO](#) [MB12-S-10=24](#) [MA05-S-1024DC](#) [20.155MVF/8-E](#)