


PRODUCT NO.  
SEE TABLE

68684 - XXX - LF

LEAD FREE OPTION  
PACKAGING OPTIONS OMIT IF NOT REQUIRED.  
NO. OF POSITIONS PER ROW  
PLATING CODE  
BASE PART NUMBER

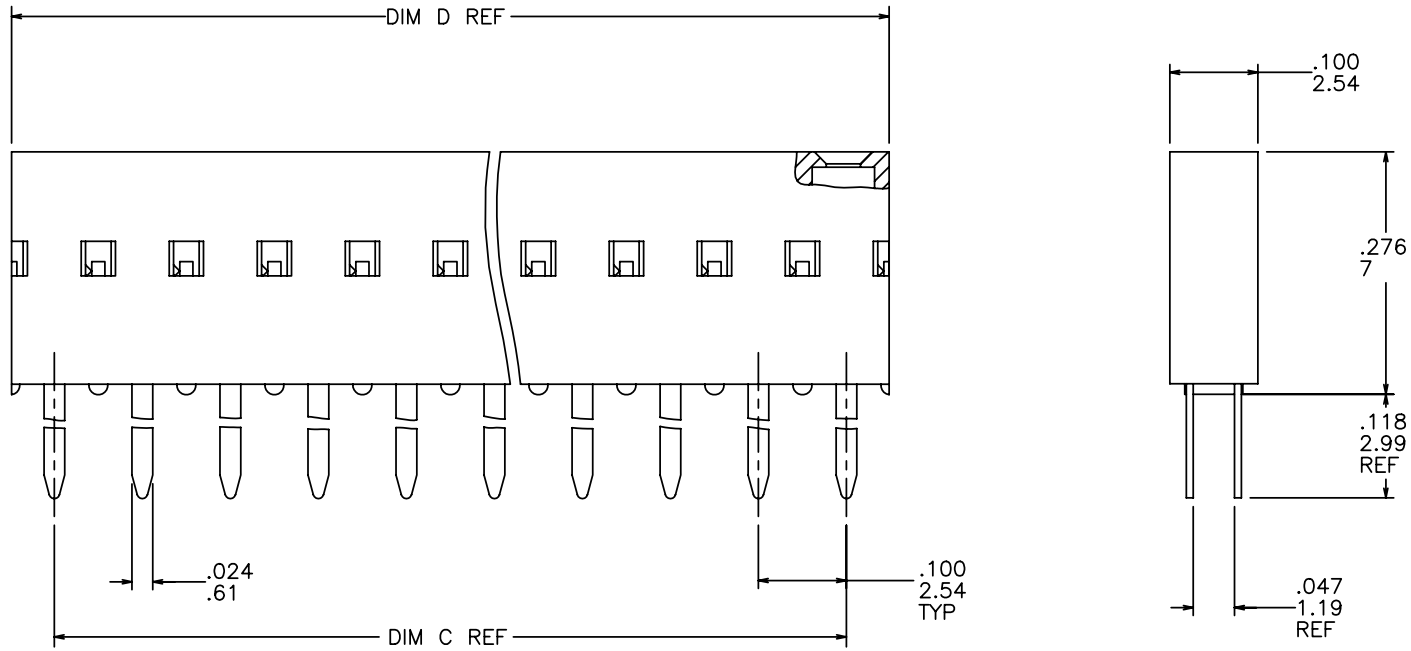

mat'l. code		surface ISO 1302 ✓		tolerance ISO 406 ISO 1101		projection INCH/MM		product family DUBOX	
ltr ecn no dr date		tolerances unless otherwise specified		title		DUBOX S/R, DBL. ENTRY VERT. CARD CONN. ASS'Y.			
N	N-005186	SH	2011-8-18	angles	.XX ±.01/3	INCH/MM		dwg no	
G	V11677	GIP	01/22/02	linea	.XXX ±.005/.13	scale 4:1		sheet # of 3	
H	V03-0309	HTB	04/29/03	0°±2°	.XXXX ±.0020/.05	FCI		size	
J	V05-0463	DPU	06/27/05	chr	S. RAMP	2/25/91		68684	
K	M06-0237	MN	06/19/06	engr	M. HAHN	2/25/91		A3	
L	M06-0433	AGS	10/31/06	chr	M. HAHN	2/25/91		type	
M	M07-0198	MHT	4/24/05	appd	M. HAHN	2/25/91		Product Customer Drawing	
sheet	revision	N	N	N					
index	sheet	1	2	3					

PRODUCT NO NOTE 7	PLATING CONTACT AREA MIN	PLATING SOLDER TAIL	SOLDER RESIST LEGS NOTE 7
68684-2XX	15u"/.38u Au OR GXT, OVER 50u"/1.27u Ni	100u"/160u" SN 2.54u/4.06u	NO
68684-3XX	30u"/.76u Au OR GXT, OVER 50u"/1.27u Ni	100u"/160u" SN 2.54u/4.06u	YES
68684-4XX	100u"/160u" SN 2.54u/4.06u	100u"/160u" SN 2.54u/4.06u	NO
68684-6XX	30u"/.76u Au OR GXT, OVER 50u"/1.27u Ni	100u"/160u" SN 2.54u/4.06u	YES
<del>68684-8XX</del>	<del>30u"/.76u Au OVER 50u"/1.27u Ni</del>	<del>100u"/160u" SN 2.54u/4.06u</del>	<del>YES</del>

OBSOLETE

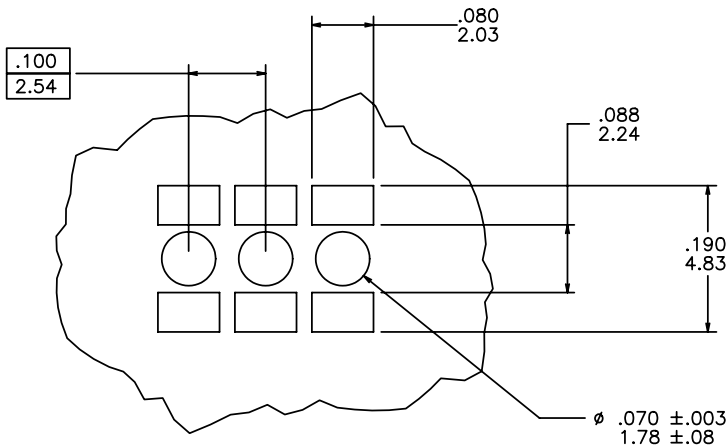


FIGURE A

NOTES:

- ① MATERIAL HOUSING: PPS FILLED, COLOR - BLACK, FLAME RETARDANT PER UL-94V-0. THIS PART WILL WITHSTAND EXPOSURES TO 260°C PEAK TEMPERATURE FOR 20 SECONDS IN WAVE SOLDER, INFRA-RED OR VAPOR PHASE SOLDER PROCESS.
- 2 MATERIAL TERMINAL: PHOSPHOR BRONZE.
- 3 RECOMMENDED APPLICATION DATA:
  - A. RECOMMENDED HOLE PATTERN IS SHOWN IN FIGURE A.
  - B. ALL MATING PINS TO BE .025/.64 SQUARE ON TRUE CENTER OF GIVEN TERMINAL SPACINGS WITHIN .015/.38 DIA
  - C. SUGGESTED MATING PIN LENGTH .210±.020/5.33±.51
  - D. TERMINALS CAN ONLY BE USED FOR PC BOARD WITH NON PLATED THROUGH HOLES.
  - E. RECOMMENDED PC BOARD THICKNESS: .062/1.58
4. FCI, FCI FINAL PART NUMBER AND DATE CODE TO BE MARKED ON TUBE LABEL.
5. PREPLATED STAMPED TERMINALS.
- ⑥ PASSIVATE NICKEL ON INSIDE OF LEGS TO PREVENT SOLDER FROM CLOSING BOTTOM ENTRY HOLE.
- ⑦ ADD LF SUFFIX AT THE END OF PART NUMBER FOR LEAD FREE OPTION.
- 8 THESE PRODUCTS MEETS EUROPEAN UNION DIRECTIVES AND OTHER COUNTRY REGULATION AS DESCRIBED IN GS-22-008.
- 9 "THIS PRODUCT HAS 100% TIN PLATING IN THE INTERFACE AND HAS NOT BEEN TESTED FOR WHISKER GROWTH IN ALL INTERCONNECT ENVIRONMENT'S".

mat'l. code		surface ISO 1302 ✓	tolerance ISO 406 ISO 1101	projection INCH/MM	product family DUBOX
l	tr	ec	n	o	d
date		tolerances unless otherwise specified			title
N		angles	line	INCH/MM	DUBOX S/R, DBL. ENTRY VERT. CARD CONN. ASS'Y.
		0°±2'	.XX ±.01/3 .XXX ±.005/.13 .XXXX ±.0020/.05	scale 4:1	
		dr	S. RAMP	2/25/91	dwg no
		engr	M. HAHN	2/25/91	68684
		chr	M. HAHN	2/25/91	sheet 2 of 3
		appd	M. HAHN	2/25/91	size A3
sheet index		revision sheet		type Product Customer Drawing	

PRODUCT NO	NO. OF POSITION	DIM C	DIM D	LF OPTION
68684-Y02	1 X 2	.100/2.54	.217/5.51	NOTE 7
-Y03	1 X 3	.200/5.08	.317/8.05	
-Y04	1 X 4	.300/7.62	.417/10.59	
-Y05	1 X 5	.400/10.16	.517/13.13	
-Y06	1 X 6	.500/12.70	.617/15.67	
-Y07	1 X 7	.600/15.24	.717/18.21	
-Y08	1 X 8	.700/17.78	.817/20.75	
-Y09	1 X 9	.800/20.32	.917/23.29	
-Y10	1 X 10	.900/22.86	1.017/25.83	
-Y11	1 X 11	1.000/25.40	1.117/28.37	
-Y12	1 X 12	1.100/27.94	1.217/30.91	
-Y13	1 X 13	1.200/30.48	1.317/33.45	
-Y14	1 X 14	1.300/33.02	1.417/35.99	
-Y15	1 X 15	1.400/35.56	1.517/38.53	
-Y16	1 X 16	1.500/38.10	1.617/41.07	
-Y17	1 X 17	1.600/40.64	1.717/43.61	
-Y18	1 X 18	1.700/43.18	1.817/46.15	
-Y19	1 X 19	1.800/45.72	1.917/48.69	
-Y20	1 X 20	1.900/48.26	2.017/51.23	
-Y21	1 X 21	2.000/50.80	2.117/53.77	
-Y22	1 X 22	2.100/53.34	2.217/56.31	
-Y23	1 X 23	2.200/55.88	2.317/58.85	
-Y24	1 X 24	2.300/58.42	2.417/61.39	
-Y25	1 X 25	2.400/60.96	2.517/63.93	
-Y26	1 X 26	2.500/63.50	2.617/66.47	
-Y27	1 X 27	2.600/66.04	2.717/69.01	
-Y28	1 X 28	2.700/68.58	2.817/71.55	
-Y29	1 X 29	2.800/71.12	2.917/74.09	
-Y30	1 X 30	2.900/73.66	3.017/76.63	
-Y31	1 X 31	3.000/76.20	3.117/79.17	
-Y32	1 X 32	3.100/78.74	3.217/81.71	
-Y33	1 X 33	3.200/81.28	3.317/84.25	
-Y34	1 X 34	3.300/83.82	3.417/86.79	
68684-Y35	1 X 35	3.400/86.36	3.517/89.33	

PRODUCT NO	NO. OF POSITION	DIM C	DIM D	LF OPTION
68684-Y36	1 X 36	3.500/88.90	3.617/91.87	NOTE 7
-Y37	1 X 37	3.600/91.44	3.717/94.41	
-Y38	1 X 38	3.700/93.98	3.817/96.95	
-Y39	1 X 39	3.800/96.52	3.917/99.49	
-Y40	1 X 40	3.900/99.06	4.017/102.03	
-Y41	1 X 41	4.000/101.60	4.117/104.57	
-Y42	1 X 42	4.100/104.14	4.217/107.11	
-Y43	1 X 43	4.200/106.68	4.317/109.65	
-Y44	1 X 44	4.300/109.22	4.417/112.19	
-Y45	1 X 45	4.400/111.76	4.517/114.73	
-Y46	1 X 46	4.500/114.30	4.617/117.27	
-Y47	1 X 47	4.600/116.84	4.717/119.81	
-Y48	1 X 48	4.700/119.38	4.817/122.35	
-Y49	1 X 49	4.800/121.92	4.917/124.89	
68684-Y50	1 X 50	4.900/124.46	5.017/127.43	



FCIconnect.com

Copyright FCI

mat'l. code		surface ISO 1302 ✓	tolerance ISO 406 ISO 1101	projection 	product family DUBOX
ltr	ecn	nodr	date	title DUBOX S/R, DBL. ENTRY VERT. CARD CONN. ASS'Y.	
N				tolerances unless otherwise specified	INCH/MM
				angles 0°±2'	scale 4:1
				line .XX ±.01/.3 .XXX ±.005/.13 .XXXX ±.0020/.05	
dr	S. RAMP	2/25/91			dwg no 68684
enr	M. HAHN	2/25/91			sheet 3 of 3
chr	M. HAHN	2/25/91			size A3
appd	M. HAHN	2/25/91		type Product Customer Drawing	
sheet index	revision sheet				

## X-ON Electronics

Largest Supplier of Electrical and Electronic Components

*Click to view similar products for [Board to Board & Mezzanine Connectors](#) category:*

*Click to view products by [Amphenol](#) manufacturer:*

Other Similar products are found below :

[10135583-642402LF](#) [89885-310LF](#) [589158040000018](#) [6-1393048-0](#) [68683-613](#) [MDF7-12DP-2.54DSA](#) [MDF7-18P-2.54DSA\(01\)](#) [MDF7-20DP-2.54DSA](#) [MDF7-26D-2.54DSA\(55\)](#) [MDF7-3P-2.54DSA\(01\)](#) [MDF7B-3P-2.54DSA\(55\)](#) [MDF7C-11P-2.54DSA\(55\)](#) [MDF7C-18P-2.54DSA\(55\)](#) [MDF7C-5P-2.54DSA\(01\)](#) [MDF7P-5P-2.54DSA\(55\)](#) [75234-0516](#) [FCN-230C068-11](#) [FCN-268F012-G/BD](#) [FCN-268F036-G/BD](#) [FCN-268M012-G/0D](#) [FCN-268M024-G/1D](#) [FCN-360C008-C](#) [FCN-360C040-C](#) [FCN-723J004/1](#) [MIS-048-01-F-D-DP-K](#) [832-10-034-10-001000](#) [93696-325LF](#) [11828-1FA](#) [AXK630345P](#) [18097-0013](#) [ICA-328STT](#) [2007042-2](#) [304400-2](#) [FCN-214Q030-G/0](#) [FCN-215Q040-G/0](#) [FCN-230C068-ESA](#) [FCN-234P048-G/0](#) [FCN-235D050-G/C](#) [FCN-360A3](#) [FCN-360C040-B](#) [210-93-314-41-105000](#) [2-22603-0](#) [379-064-521-202](#) [MDF7-12P-2.54DSA\(01\)](#) [MDF7-16P-2.54DS\(56\)](#) [MDF7-40DP-2.54DSA\(55\)](#) [MDF7-8P-2.54DSA\(55\)](#) [MDF7B-16P-2.54DSA\(55\)](#) [AXG720047](#) [5031084030](#)