



THE INFORMATION CONTAINED IN THIS DRAWING IS THE SOLE PROPERTY OF ANDERSON POWER PRODUCTS. ANY REPRODUCTION IN PART OR WHOLE WITHOUT THE WRITTEN PERMISSION OF ANDERSON POWER PRODUCTS IS PROHIBITED.

**Copyright 2010**


ANDERSON POWER PRODUCTS RESERVES THE RIGHT TO ALTER PRODUCT TYPES, THEIR TECHNICAL DATA, DIMENSION, STYLE AND ACCESSORIES WITHOUT PRIOR NOTIFICATION.

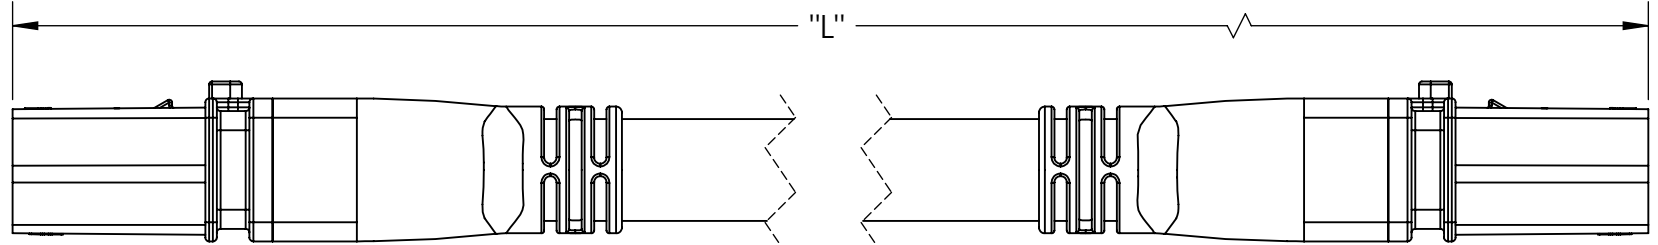


DOUBLE-ENDED PLUG ASSEMBLY

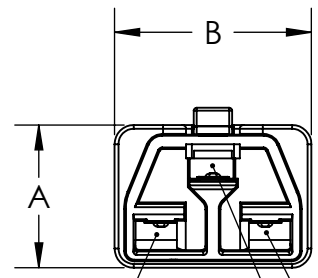

POSITIVE (+)  
NEGATIVE (-)  
GROUND

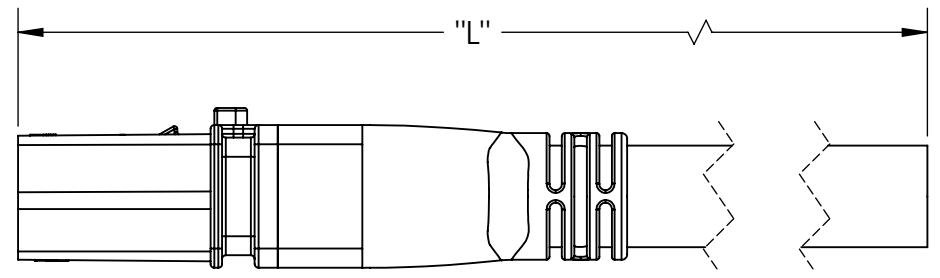

SINGLE-ENDED PLUG ASSEMBLY

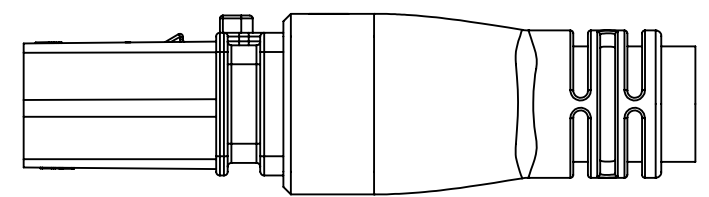

③ OVERMOLD GEOMETRY FOR 12 AWG CABLE

PART NUMBER		LENGTH "L"		WIRE SIZE (AWG)	NOMINAL $\phi$ (SEE NOTE 2)	DIM A	DIM B
SINGLE-ENDED	DOUBLE-ENDED	M	FT				
2030G2	2031G2	2.00	6.56	#14	[13.5] .53	[18.9] .74	[26.0] 1.03
2030G3	2031G3	3.00	9.84				[26.0] 1.03
2030G6	2031G6	6.00	19.68				[26.0] 1.03
2032G2	2033G2	2.00	6.56	#18	---	[18.9] .74	[26.0] 1.03
2032G3	2033G3	3.00	9.84				[26.0] 1.03
2032G6	2033G6	6.00	19.68				[26.0] 1.03
2034G2	2035G2	2.00	6.56	#12	[15.3] .60	[23.9] .94	[31.0] 1.22
2034G3	2035G3	3.00	9.84				[31.0] 1.22
2034G6	2035G6	6.00	19.68				[31.0] 1.22

- NOTES:  
1. CABLES ARE 3-CONDUCTOR, ST JACKET, UL RATED TO 600V/90°C  
2. NOMINAL DIAMETER FOR REFERENCE ONLY

REV.	DESCRIPTION	APPRV	DATE
3	ECRN 14722	NTS	9/30/2010
2	ECRN 14711	NTS	9/27/2010
1	ECRN 14655	NTS	7/2/2010

REVISIONS

DIMENSIONS ARE IN:	INCH [MM]	<b>APPROVALS</b>	
UNLESS OTHERWISE STATED		DRAWN	NTS 4/8/2010
TOLERANCES:		CHECKED	CHB 4/8/2010
DECIMALS (INCH)	DECIMALS (MM)	MFG APPRV	CHB 4/8/2010
.XX ± .02	.X ± .5	QC APPRV	JJA 4/8/2010
ANGLES ±2°		ENG APPRV	BD 4/8/2010
SURFACE FINISH:		-CAD GENERATED DRAWING- DO NOT MANUALLY UPDATE DO NOT SCALE	
MACHINED 128 [3.2] ✓			
MOLDED 64 [1.6] ✓			
MATERIAL: POLYCARBONATE OVER-MOLDED WITH PVC			
FINISH: N/A			

**ANDERSON POWER PRODUCTS**

TITLE  
PLUG ASSEMBLIES FOR 400 VDC CONNECTORS PVC CABLE UL RATED

SIZE A DWG NO. 114869S3 REV. 3

SCALE NONE CADFILE 03048 SHEET 1 OF 1



## X-ON Electronics

Largest Supplier of Electrical and Electronic Components

*Click to view similar products for [Specialised Cables](#) category:*

*Click to view products by [Anderson Power Products](#) manufacturer:*

Other Similar products are found below :

[603PT6](#) [603SS6L](#) [604PT6](#) [604SS6](#) [706000D02F200](#) [910640](#) [1200740077](#) [1200740114](#) [AC172](#) [ACL-SSI-4](#) [R88ACAKA0015SRE](#)  
[R88ACAWL005SDE](#) [R88ACRGD0R3C](#) [1300150047](#) [1300660036](#) [1302262116](#) [1300150149](#) [1300220020](#) [1300220104](#) [1300220119](#)  
[1301240492](#) [1301810221](#) [1365323-1](#) [176P12](#) [1971465-2](#) [20240400003](#) [20240400013](#) [2085828-1](#) [20886510030](#) [2-22733-8](#) [22733-8](#) [CB-](#)  
[5PSBC-RS](#) [CB-704EC-RS](#) [CB-BATACC-RS](#) [CB-JST3PSW-RS](#) [CB-M12COM-R10](#) [25AC84](#) [25AK84X](#) [25AU25](#) [25FN82](#) [3011-03](#) [AC118](#)  
[ACL-HHS-1M\(CAT5E\)](#) [SSL009PC2DC012N](#) [FC2A-KC6C](#) [2085828-2](#) [20886510150](#) [CCS-FCB-5](#) [CCSF CBF2](#) [R88A-CRWB020N](#)