
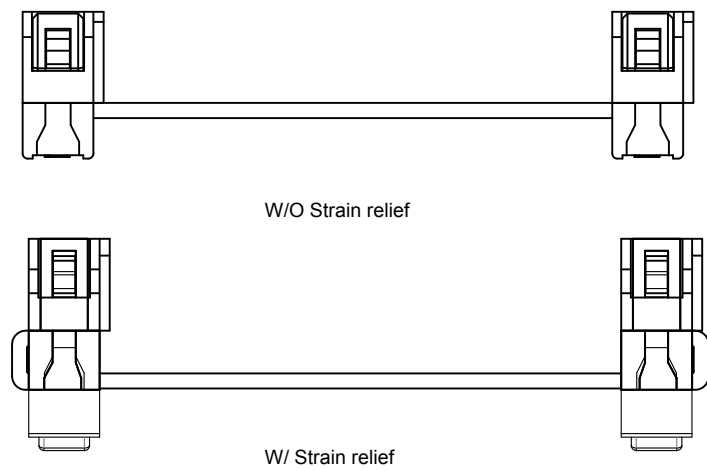


The information provided herein is from CONNELY Electronic Co., Ltd. and is confidential. Any disclosure to a party other than the recipient is prohibited. The intellectual properties and its rights contained herein, including but not limited to, trademarks, patents, copyrights, trade secrets, and technical know-how, are owned exclusively by CONNELY or its affiliates. Unauthorized use or reproduction of any part of this document is strictly prohibited. CONNELY may enforce its intellectual property rights at its own discretion, failures or delays to exercise such rights does not constitute a waiver of such rights.

Dept	
Qty	
DC	1
ED	1
IE	1
ISO	1
PD	1
R&D	1
SD	1
QA	1
QC	1
QF	1

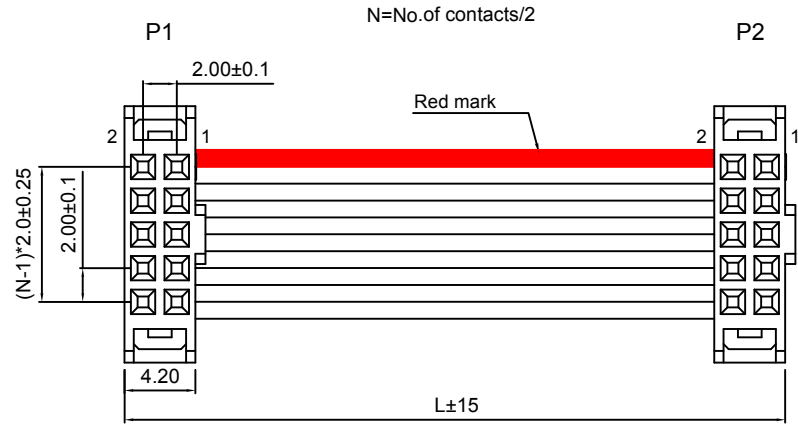

Pin Assignment	
P1	P2
1	1
2	2
3	3
.....	
X	X

GENERAL TOLERANCE		ANGLE TOLERANCE	
X.	±0.60	X.	±5°
.X	±0.38	.X	±3°
.XX	±0.25	.XX	±2°
DRAWING TYPE		CUSTOMER	
SCALE	1:1	SHEET	1 OF 1
DRAWING NO.	C-DS1052-01-XXXXX-A		

REV.	DESCRIPTION	DRAWN	CHECKED	APPROVED
A	NEW RELEASE	JLZ 03/21/23'		

Notes:
Specifications
 Contact Resistance: 500mΩ Max.
 Insulation Resistance: 500MΩ Min.
 Dielectric Withstanding Voltage: 300V AC(rms)
 For 1 Minute.
 Current Rating:0.5A.
 Temperature: -40°C~+105°C.
Materials:
 Contact Material: Copper Alloy.
 Contact Plating: Gold Plating Over Nickel.
 Insulator Materials: PBT,Black.

Product Number Code:
 DS1052-01 -XX 2 X X X A X X X

- Cable style
- 1: Type 1
- Length Dim L
- 0150:150mm
- 0300:300mm
- 0500:500mm
- 0600:600mm
-
- Wire diameter
- 2:Ø.127 Red mark
- Flat cable color
- A: Gray
- Strain relief
- M:W/
- N:W/O
- Contact plating
- 2:Gold+Nickel
- Housing color
- B:Black
- Connector Q'ty
- 2: 2 Connector (2PCS DS1017)
- No. of contacts
- 06 08 10 12

PROJECTION		TITLE	DS1052-01 (2*DS1017)	
UNITS	mm	SERIES	DS1052-01 SERIES	
SHEET SIZE	A4			

晨翔电子有限公司
 CONNELY CONNELY ELECTRONIC CO. LTD

X-ON Electronics

Largest Supplier of Electrical and Electronic Components

Click to view similar products for [Ribbon Cables / IDC Cables](#) category:

Click to view products by [Connfly](#) manufacturer:

Other Similar products are found below :

[AWG28-10G](#) [EHJ4C](#) [cab-LVDV-PWR-10-15](#) [Ribbon Cable, 4 Pin, 350mm](#) [Ribbon Cable, 4 Pin, 700mm](#) [cab-LVDV-DAT-34-15](#) [49635-C62-S2](#) [1-3636-600-5204](#) [ACL-eSSI-2](#) [IDD-04-G](#) [IDD-25-G](#) [3801/09 \(100FT\)](#) [0044716](#) [0044658](#) [0032805](#) [0012842](#) [0012801](#) [0012814](#) [21201](#) [22253](#) [22261](#) [22265](#) [22018](#) [22005](#) [22250](#) [22258](#) [XF-20102003P3](#) [XF-10101502P2](#) [XF-12501502P2](#) [XF-25013004P](#) [XF-25013002P](#) [XF-10101504P](#) [XF-12501504P](#) [XF-39603004P4](#) [XF-20102002P2](#) [CL2542320190BC10E](#) [XF-39603003P3](#) [XF-12501503P](#) [XF-20162002P](#) [XF-12571503P](#) [XF-12571504P](#) [XF-12571503P3](#) [XF-20162003P3](#) [XF-12571502P2](#) [XF-12571502P](#) [XF-25013003P](#) [XF-25013003P3](#) [XF-20102004P4](#) [XF-25013002P2](#) [XF-12501504P4](#)