
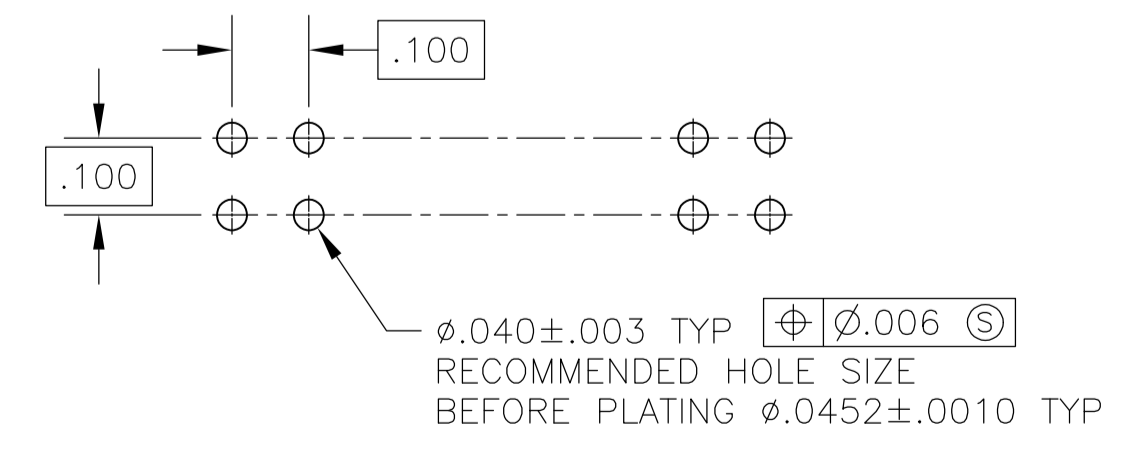


- 1 TRUE POSITION TOLERANCE OF THE POST TIPS APPLIES WHEN THE HEADER IS HELD FLAT AGAINST THE PRINTED CIRCUIT BOARD.
- 2 THE NOTED DIMENSIONS APPLY AT THE INTERSECTION OF THE POST AND HOUSING.
- 3 POINT OF MEASUREMENT FOR PLATING THICKNESS.
- 4 OBSOLETE PART NUMBER.
- 5 RETENTION FEATURES ON SOLDER TAILS, LOCATED AT MANUFACTURERS OPTION.
- 6 FOR 2 POSITION PART ONLY, THE NOTED DIMENSION IS .184
- 7  $\varnothing .020 \text{ M}$  FOR KINKED TAILS
- 8 OBSOLETE PARTS: OBSOLETE CIS STREAMLINING PER D.RENAUD/D.SINISI

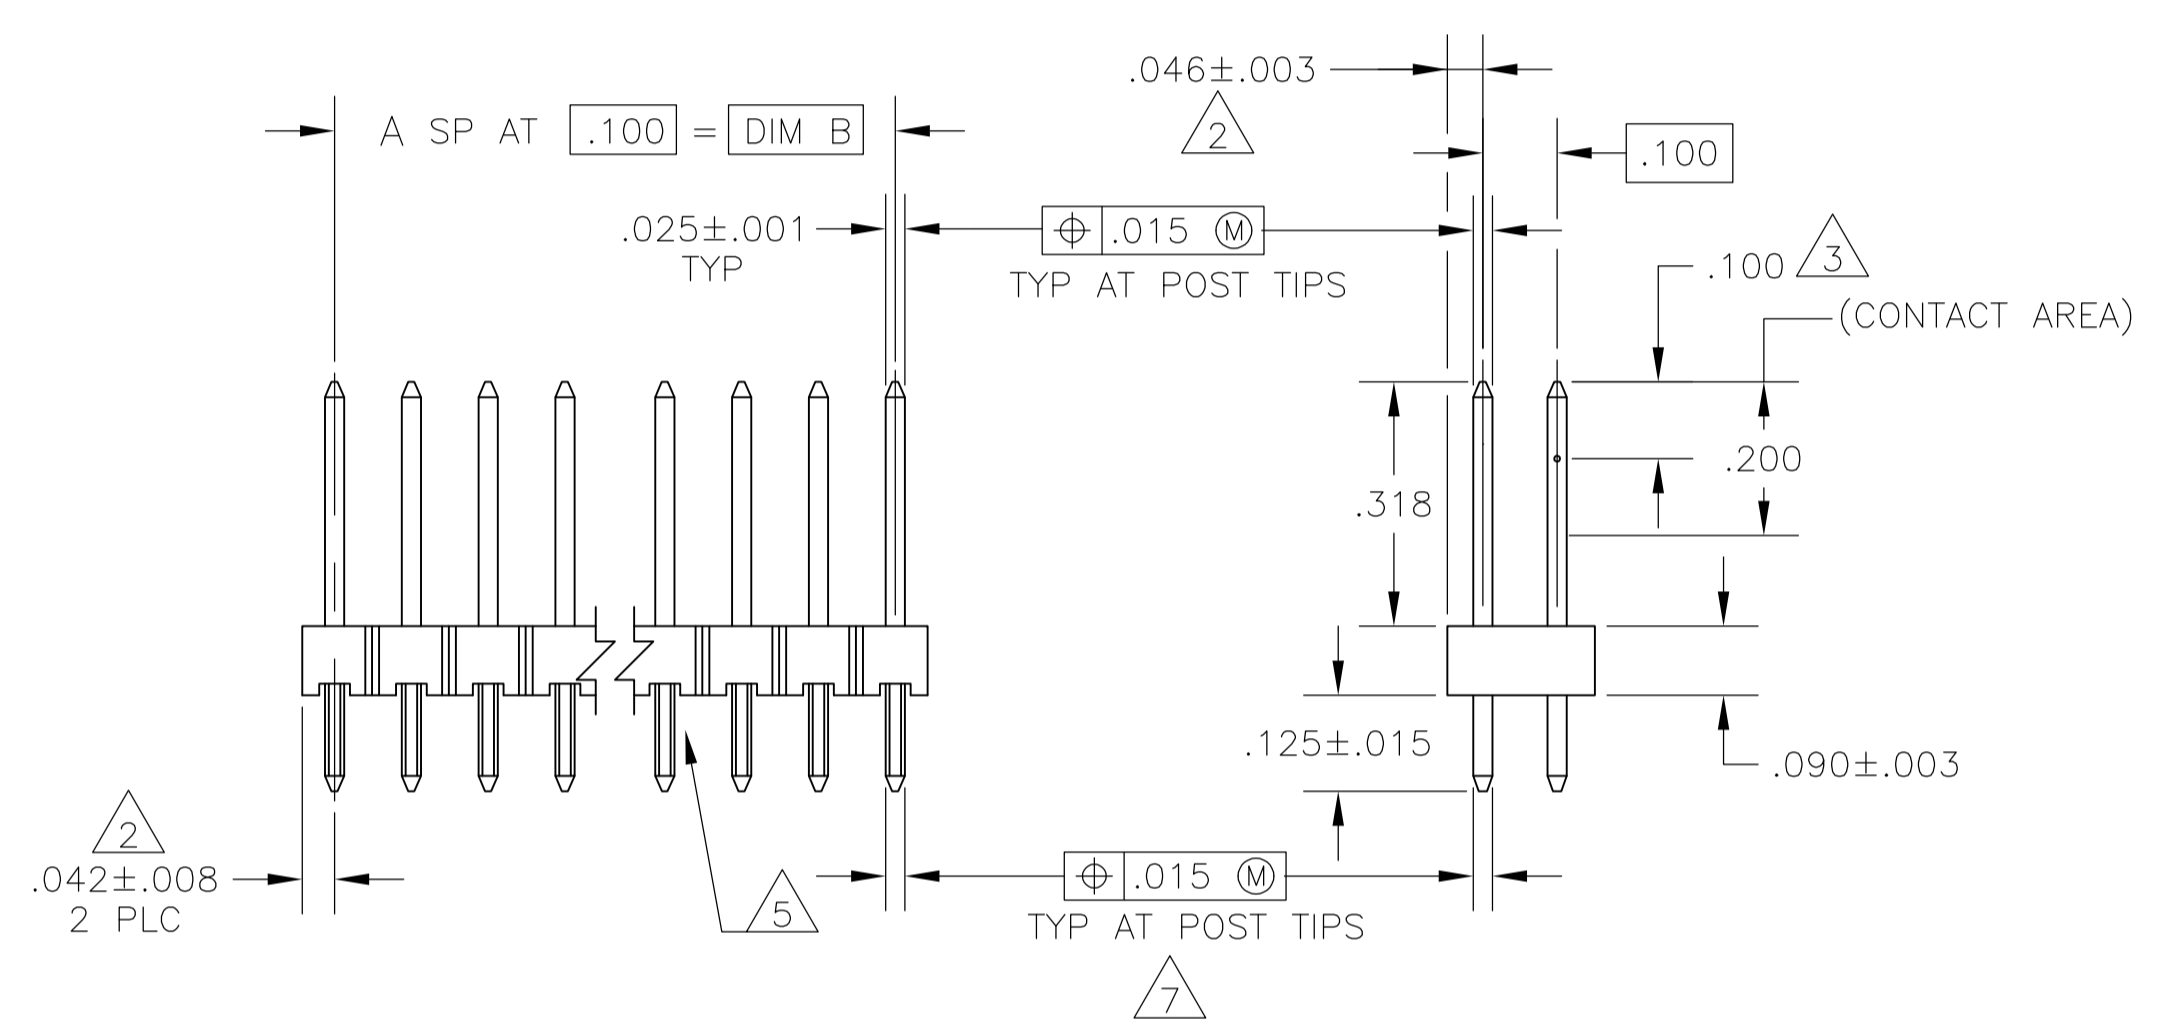

RECOMMENDED HOLE LAYOUT

OBSOLETE	3.284	3.200	32	66	<del>2-104433-4</del>
	1.784	1.700	17	36	<del>2-104433-3</del>
	3.484	3.400	34	70	<del>2-104433-2</del>
	2.184	2.100	21	44	<del>2-104433-1</del>
	3.984	3.900	39	80	<del>2-104433-0</del>
	2.984	2.900	29	60	<del>1-104433-9</del>
OBSOLETE	2.484	2.400	24	50	<del>1-104433-8</del>
	1.984	1.900	19	40	<del>1-104433-7</del>
OBSOLETE	1.684	1.600	16	34	<del>1-104433-6</del>
	1.484	1.400	14	30	<del>1-104433-5</del>
OBSOLETE	1.384	1.300	13	28	<del>1-104433-4</del>
	1.284	1.200	12	26	<del>1-104433-3</del>
OBSOLETE	1.184	1.100	11	24	<del>1-104433-2</del>
	1.084	1.000	10	22	<del>1-104433-1</del>
OBSOLETE	.984	.900	9	20	<del>1-104433-0</del>
	.884	.800	8	18	<del>1-104433-9</del>
OBSOLETE	.784	.700	7	16	<del>1-104433-8</del>
	.684	.600	6	14	<del>1-104433-7</del>
	.584	.500	5	12	<del>1-104433-6</del>
	.484	.400	4	10	<del>1-104433-5</del>
	.384	.300	3	8	<del>1-104433-4</del>
	.284	.200	2	6	<del>1-104433-3</del>
	.184	.100	1	4	<del>1-104433-2</del>
	.084	—	—	2	<del>1-104433-1</del>
C	B	A	NO OF POSN	ASSEMBLY PART NUMBER	

THIS DRAWING IS A CONTROLLED DOCUMENT.

DIMENSIONS: INCHES	TOLERANCES UNLESS OTHERWISE SPECIFIED:	DWN H MOLL 23JUN88	CHK R FEJDT 23JUN88	APVD R FEJDT 23JUN88	NAME
0. PLC ± -	1. PLC ± -	TE Connectivity HEADER ASSY, MOD II, BREAKAWAY, DBL ROW, 100X.100 C VERT, .025 SQ POSTS, WITH RETENTION FEATURE			PRODUCT SPEC
2. PLC ± -	3. PLC ± .005				APPLICATION SPEC
4. PLC ± -	ANGLES ± -				SIZE CAGE CODE DRAWING NO
					WEIGHT
MATERIAL: HOUSING: FLAME RETARDANT THERMOPLASTIC COLOR: BLACK	FINISH: POSTS: .00015 GOLD IN CONTACT AREA .00010-.00020 WHITE TIN LEAD ON SOLDER TAIL, ALL OVER .00050 NICKEL	CUSTOMER DRAWING		SCALE 4:1	SHEET 1 OF 1

## X-ON Electronics

Largest Supplier of Electrical and Electronic Components

*Click to view similar products for [Headers & Wire Housings](#) category:*

*Click to view products by [TE Connectivity](#) manufacturer:*

Other Similar products are found below :

[892-18-020-10-001101](#) [58102-G61-06LF](#) [582553-1](#) [0009485154](#) [009176003701906](#) [0050291907](#) [LY20-4P-DT1-P1E-BR](#) [02.125.8002.8](#)  
[609-3404](#) [61062-3](#) [61082-181009](#) [622-3653LF](#) [63453-116](#) [636-1030](#) [636-1427](#) [636-3427](#) [636-4007](#) [641938-9](#) [641991-4](#) [644827-2](#) [65817-010LF](#) [65817-015LF](#) [65863-015LF](#) [66207-023LF](#) [67095-007LF](#) [67601157](#) [68645-018](#) [68648-049](#) [70.362.1628.0](#) [70-4210](#) [70-4226B](#) [70-4853B](#) [707-5020](#) [707-5028](#) [71.350.2428.0](#) [71918-208LF](#) [71961-016LF](#) [733-134](#) [733-162](#) [754199-000](#) [760-3052](#) [787-8014-00](#) [79531-3000](#)  
[FCN-360C032-B](#) [FCN-367T-T012/H](#) [FCN-723D010/2](#) [80.063.4001.1](#) [800-90-001-10-001000](#) [800-90-010-10-002000](#) [801-43-002-10-013000](#)