
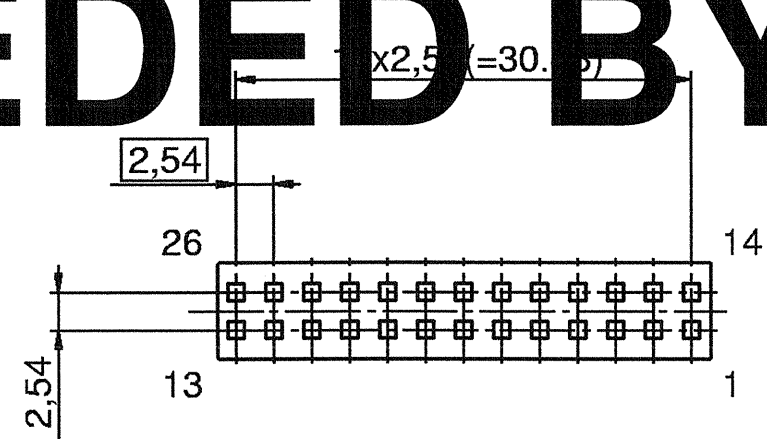


# SUPERSEDED BY 1393374

Montagezustand  
ASSEMBLING POSITION

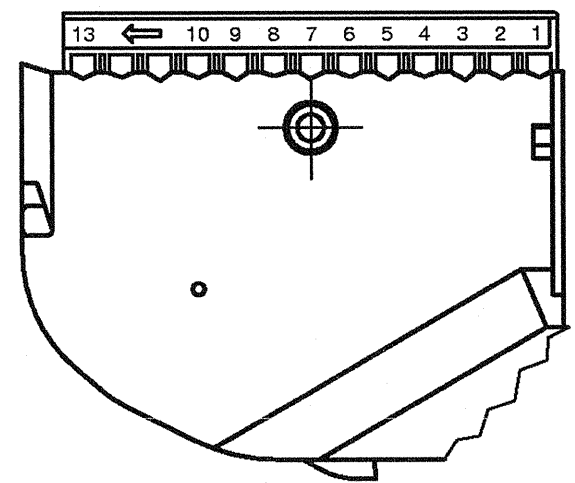

SUITABLE FOR SOCKET CONTACT : V23540-M5300-U9\*  
Passend zu Buchsenkontakt :

SUITABLE FOR SOCKET CONTACT : V23540-M5300-U9\*  
Passend zu Buchsenkontakt :

ORDER-NO. : V23540-M1026-Q501  
Bestell-Nr. : PN 0-1393374-2

THIS INFORMATION IS CONFIDENTIAL AND DISCLOSED TO YOU ON CONDITION THAT NO FURTHER DISCLOSURE IS MADE BY YOU TO OTHER THAN AMP PERSONNEL WITHOUT WRITTEN AUTHORIZATION FROM AMP INCORPORATED BARRISBURG, PA.

LOC	AI
DIST	-

P	LTR	REVISION RECORD	DATE	DWN	APVD
09a		überarbeitet	10.01.01	Abr	
09		WO96/3792	29.10.96	BC	
08		WO95/3700	20.10.94	rvh	-

DIMENSIONS:	TOLERANCES UNLESS OTHERWISE SPECIFIED:
mm	DIN 16901 - 130
	<del>                     0 PLC ±.                 </del> <del>                     1 PLC ±.                 </del> <del>                     2 PLC ±.                 </del> <del>                     3 PLC ±.                 </del> <del>                     4 PLC ±.                 </del>
ANGLES:	1°
SURFACE TEXTURE:	

DWN	10.01.01	MATERIAL	PBT 30% GF	HEAT TREAT	-
Abraham			TURQUISE / türkisblau		-
CHK	10.01.00	tyco Electronics AMP GmbH D - 64625 Bensheim			
Zitz					
APVD	-	NAME: Maßbild- DIM.DRAWING			
SOCKET HOUSING , 26 P / Buchsengehäuse 26 polig					
SCALE	SIZE	DRAWING NO	SHEET	OF	REV
-	A3	V23540-M1026-Q50*-27.	1	1	09a

## X-ON Electronics

Largest Supplier of Electrical and Electronic Components

*Click to view similar products for [Automotive Connectors](#) category:*

*Click to view products by [TE Connectivity](#) manufacturer:*

Other Similar products are found below :

[003-018-000](#) [60403001](#) [60993906-B](#) [M902-2131](#) [M902-2161](#) [M902-2344](#) [72.330.1035.1](#) [73.353.4028.0](#) [F119300-B](#) [F166900](#) [F258300-B](#)  
[F358300-B](#) [F407400](#) [F444110](#) [F487000](#) [F509500B-B](#) [827153-1](#) [8N1515-32-24P](#) [9-1326729-8](#) [925474-1](#) [928905-1](#) [964562-4](#) [968782-1](#)  
[GT17SA-8DS-HU](#) [98891-1012](#) [98947-1016](#) [12004147](#) [12004475-L](#) [12010290](#) [12010309-B](#) [12015454](#) [12020219-B](#) [12041318-B](#) [12052225-](#)  
[L](#) [12052466](#) [12064869](#) [12004327-B](#) [12015308](#) [12015384](#) [12015909](#) [1-21030-1](#) [12041254](#) [12041318](#) [12047946-B](#) [12047957](#) [12047957-L](#)  
[12059473](#) [12066261](#) [12110546](#) [12110546-B](#)