
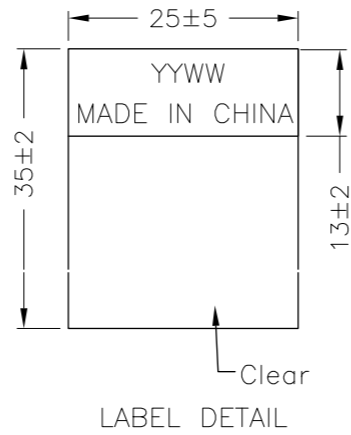


THIS DRAWING IS UNPUBLISHED. RELEASED FOR PUBLICATION  
 © COPYRIGHT - By - ALL RIGHTS RESERVED.


| Loc | DIST | REVISIONS |     |                           |           |     |      |
|-----|------|-----------|-----|---------------------------|-----------|-----|------|
| GP  | 00   | P         | LTR | DESCRIPTION               | DATE      | DWN | APVD |
|     |      | U2        |     | REVISED PER ECO-20-015818 | 09NOV2020 | SB  | WY   |

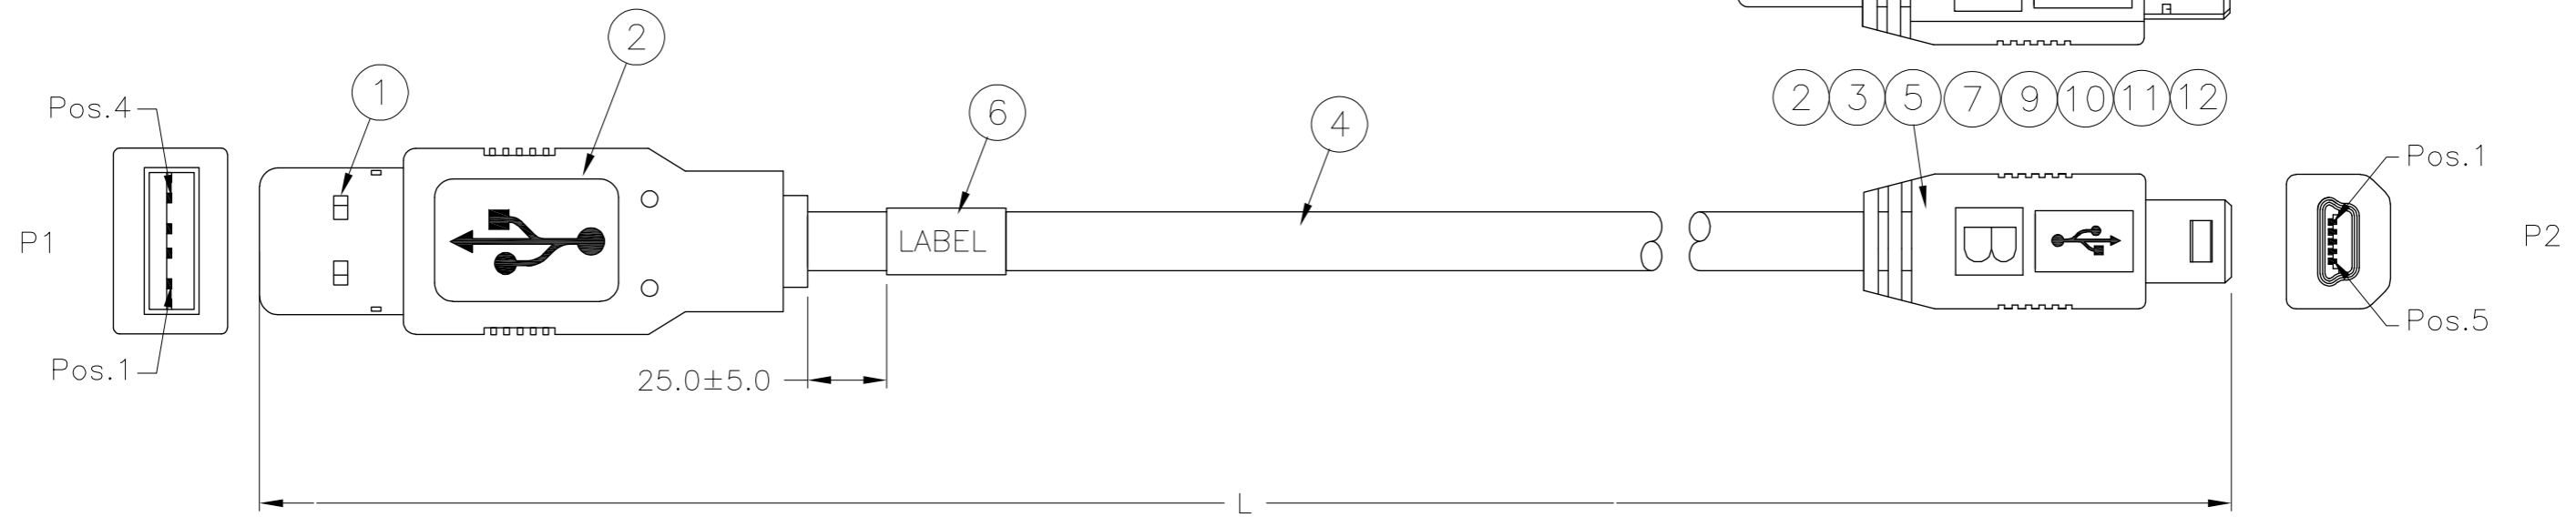

NOTES:

1. 100% ELECTRICAL TEST.
2. PACKAGE: 1PCS/PE BAG.
3. PRODUCT AND PROCESSING MUST MEET REQUIREMENTS OF TEC-138-702.

PIN ASSIGNMENT :

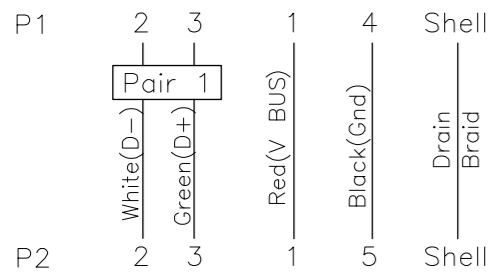

| PART NO.                      | LENGTH(L)                            | CABLE AWG         | CABLE O.D. ( REF ) |
|-------------------------------|--------------------------------------|-------------------|--------------------|
| 1496476-1                     | 1000 <sup>+0</sup> <sub>-30</sub> MM | 1P*28AWG+2C*26AWG | 4.2 mm             |
| 1496476-2                     | 1500 <sup>+0</sup> <sub>-30</sub> MM | 1P*28AWG+2C*24AWG | 4.5 mm             |
| 1496476-3                     | 2000 <sup>+0</sup> <sub>-30</sub> MM | 1P*28AWG+2C*24AWG | 4.5 mm             |
| <del>OBSOLETE</del> 1496476-4 | 3000 <sup>+0</sup> <sub>-30</sub> MM | 1P*25AWG+2C*22AWG | 5.2 mm             |
| 1496476-5                     | 5000 <sup>+0</sup> <sub>-50</sub> MM | 1P*25AWG+2C*20AWG | 5.2 mm             |
| <del>OBSOLETE</del> 1496476-6 | 305 <sup>+0</sup> <sub>-30</sub> MM  | 1P*28AWG+2C*28AWG | 3.5 mm             |

|    |    |    |    |    |    |     |  |      |
|----|----|----|----|----|----|-----|--|------|
| -  | -  | -  | -  | AR | AR | MR  | UL TAPE, W: 9MM, COLOR: BLACK  | 12   |
| 1  | -  | -  | -  | -  | -  | PC  | CONNECTOR,MINI USB B TYPE  | 11   |
| -  | -  | -  | 1  | 1  | 1  | PC  | CONNECTOR,MINI USB B TYPE  | 10   |
| AR | AR | AR | AR | AR | AR | MR  | Heat Shrink Tubing 1.0MM BLACK   | 9    |
| AR | AR | AR | AR | AR | AR | MR  | Copper Foil, W: 5.0MM  | 8    |
| -  | AR | AR | -  | -  | -  | MR  | Heat Shrink Tubing, 1.5mm, Color: Black  | 7    |
| -  | -  | -  | -  | -  | -  | AR  | PVC TUBE, ID: 1.5MM, COLOR: BLACK  | 7    |
| AR | -  | -  | AR | AR | -  | MR  | Heat Shrink Tubing, 1.0mm, Color: Black  | 7    |
| 1  | 1  | 1  | 1  | 1  | 1  | PC  | LABEL , 25*35mm.   | 6    |
| AR | AR | AR | AR | AR | AR | MR  | Copper Foil, W: 10.0MM.  | 5    |
| AR | AR | AR | AR | AR | AR | MR  | USB 2.0 Cable, 1P(Signal)+2C(Power)+Al/Mylar +Drain+Braid, Color: Black.             | 4    |
| -  | 1  | 1  | -  | -  | -  | PC  | Mini USB, B PLUG, SOLDER TYPE  | 3    |
| AR | AR | AR | AR | AR | AR | KG  | Overmolded PVC,Color: Black(BK01).Shore A 80±5                                       | 2    |
| 1  | 1  | 1  | 1  | 1  | 1  | PC  | USB A Type Solder Contacts: Gold Plated 30U" Shell: Nickel Plated, Insulation: White | 1    |
| -6 | -5 | -4 | -3 | -2 | -1 | U/M | DESCRIPTION  | ITEM |

THIS DRAWING IS A CONTROLLED DOCUMENT.

|      |           |           |
|------|-----------|-----------|
| DWN  | BOVEY LIU | 28/JUN/01 |
| CHK  | BEVIN     | 28/JUN/01 |
| APVD | MARK      | 28/JUN/01 |

TE Connectivity

CABLE ASSY, MINI USB B TYPE TO USB A TYPE

SCALE: N.T.S. SHEET 1 of 1 REV U2

## X-ON Electronics

Largest Supplier of Electrical and Electronic Components

*Click to view similar products for [TE Connectivity](#) manufacturer:*

Other Similar products are found below :

[D38999/24FJ4AN](#) [570416-000](#) [CLTEQ-M81CE-SSRELAY-4-20V](#) [4-1195131-0](#) [650069-000](#) [SMD100-2](#) [358838-000](#) [CB-1022B-78](#)  
[RM707012](#) [RP410012](#) [MMS42](#) [1-640426-8](#) [2EDL4CM](#) [DTS20W19-11PD-3028-LC](#) [RM202615](#) [NC6-P104-06](#) [MSPS103B](#) [DTS26F21-41HE-LC](#) [DTS26F21-41AE](#) [DTS26F21-41PE-LC](#) [DTS26F21-11SE-3028-LC](#) [30DCB6](#) [1932144-1](#) [293545-4](#) [LVR125S](#) [MS27466T25F4PB](#)  
[CKB-38-78010](#) [TR04AI-TINELLOCKRING](#) [1206SFF150F/63-2](#) [D38999/20JB35HA](#) [TE1500A2R2J](#) [D38999/20WC8BB](#) [DTS24F19-11SC-3028-LC](#) [D38999/24WG11HA](#) [D38999/24WG11HN](#) [MS27467T21F11H](#) [DJT16E21-11HA](#) [MS27467T21F35J](#) [MS27467T21F11J](#)  
[MS27467T21F16H-LC](#) [MS27467T21F35H](#) [MS27467T21F41H-LC](#) [1206SFH150F/24-2](#) [RP330024](#) [DJT16E21-11PA-LC](#) [DJT16E21-11HA-LC](#) [DJT16E21-11AA](#) [MS27467T21B11JA](#) [DJT16E21-11JA](#) [MS27467T21B11JA-LC](#)