

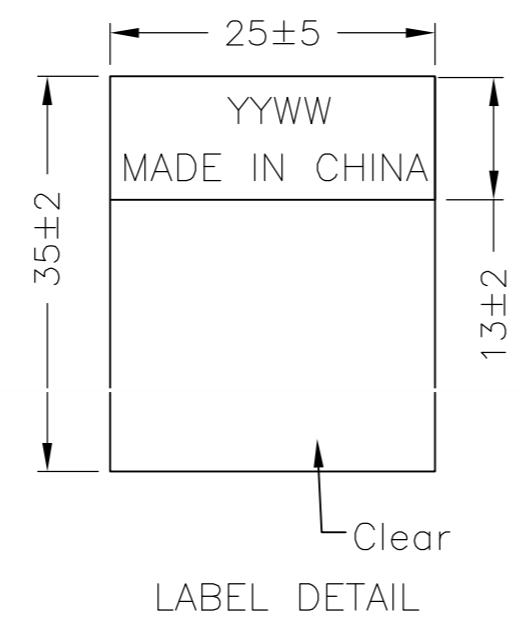


LOC	DIST	REVISIONS					
GP	00	P	LTR	DESCRIPTION	DATE	DWN	APVD
		U3		REVISED PER ECO-21-002353	26FEB21	AP	YX

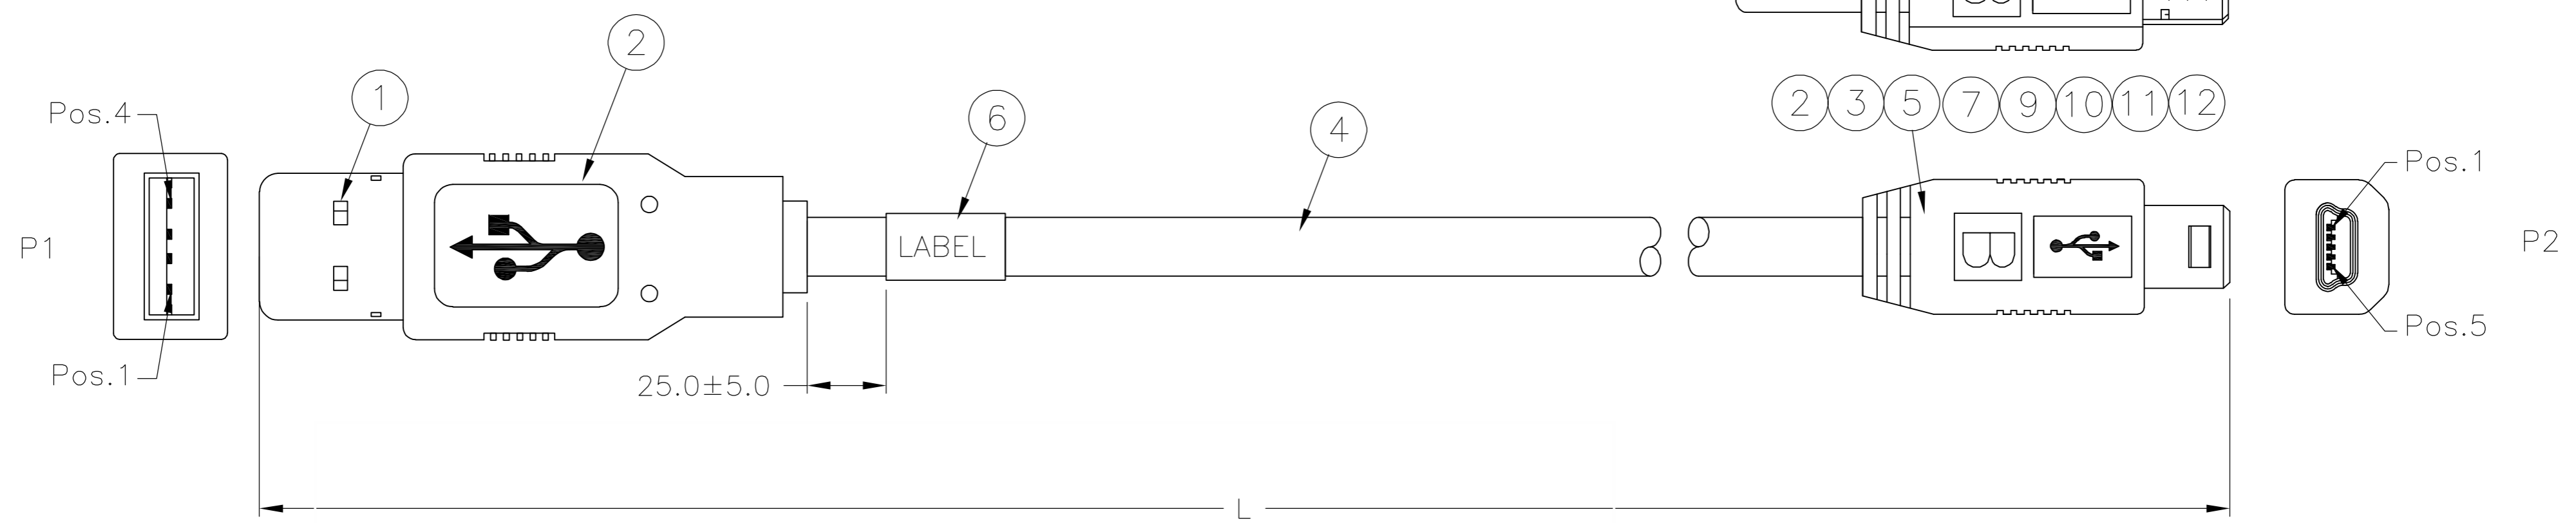

- NOTES:
- 100% ELECTRICAL TEST.
  - PACKAGE: 1PCS/PE BAG.
  - PRODUCT AND PROCESSING MUST MEET REQUIREMENTS OF TEC-138-702.

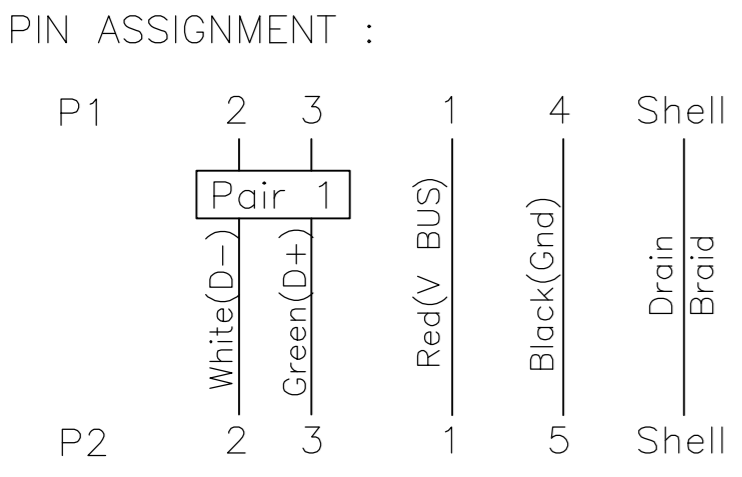

PART NO.	LENGTH(L)	CABLE AWG	CABLE O.D. ( REF )
1496476-1	1000 <sup>+0</sup> <sub>-30</sub> MM	1P*28AWG+2C*26AWG	4.2 mm
1496476-2	1500 <sup>+0</sup> <sub>-30</sub> MM	1P*28AWG+2C*24AWG	4.5 mm
1496476-3	2000 <sup>+0</sup> <sub>-30</sub> MM	1P*28AWG+2C*24AWG	4.5 mm
<del>OBSOLETE</del> 1496476-4	3000 <sup>+0</sup> <sub>-50</sub> MM	1P*25AWG+2C*22AWG	5.2 mm
<del>OBSOLETE</del> 1496476-5	5000 <sup>+0</sup> <sub>-50</sub> MM	1P*25AWG+2C*20AWG	5.2 mm
<del>OBSOLETE</del> 1496476-6	305 <sup>+0</sup> <sub>-30</sub> MM	1P*28AWG+2C*28AWG	3.5 mm

**OBSOLETE**

-	-	-	-	AR	AR	MR	UL TAPE, W: 9MM, COLOR: BLACK	12
1	-	-	-	-	-	PC	CONNECTOR,MINI USB B TYPE	11
-	-	-	1	1	1	PC	CONNECTOR,MINI USB B TYPE	10
AR	AR	AR	AR	AR	AR	MR	Heat Shrink Tubing 1.0MM BLACK	9
AR	AR	AR	AR	AR	AR	MR	Copper Foil, W: 5.0MM	8
-	AR	AR	-	-	-	MR	Heat Shrink Tubing, 1.5mm, Color: Black	7
-	-	-	-	-	AR	MR	PVC TUBE, ID: 1.5MM, COLOR: BLACK	7
AR	-	-	AR	AR	-	MR	Heat Shrink Tubing, 1.0mm, Color: Black	7
1	1	1	1	1	1	PC	LABEL , 25*35mm.	6
AR	AR	AR	AR	AR	AR	MR	Copper Foil, W: 10.0MM.	5
AR	AR	AR	AR	AR	AR	MR	USB 2.0 Cable, 1P(Signal)+2C(Power)+Al/Mylar +Drain+Braid, Color: Black.	4
-	-	1	-	-	-	PC	Mini USB, B PLUG, SOLDER TYPE	3
AR	AR	AR	AR	AR	AR	KG	Overmolded PVC,Color: Black(BK01).Shore A 80±5	2
1	1	1	1	1	1	PC	USB A Type Solder Contacts: Gold Plated 30U"	1
-6	-5	-4	-3	-2	-1	U/M	Shell: Nickel Plated, Insulation: White	1

THIS DRAWING IS A CONTROLLED DOCUMENT.

DWN	BOVEY LIU	28/JUN/01
CHK	BEVIN	28/JUN/01
APVD	MARK	28/JUN/01

TE Connectivity

CABLE ASSY, MINI USB B TYPE TO USB A TYPE

SCALE: N.T.S. SHEET 1 OF 1 REV U3

## X-ON Electronics

Largest Supplier of Electrical and Electronic Components

*Click to view similar products for [USB Cables / IEEE 1394 Cables](#) category:*

*Click to view products by [TE Connectivity](#) manufacturer:*

Other Similar products are found below :

[68768-0173](#) [FNY-W6003-01](#) [88764-0800](#) [148700-1](#) [17-200621](#) [17-250051P](#) [954](#) [17-200261](#) [AC102012-1](#) [AC102012-2](#) [FTP-629Y601](#) [45-1345-15](#) [45-1358-15](#) [45-1363-15](#) [IP-USB1\(C10\)S-RW](#) [CABLE/RTP/USB/DT](#) [45-1351-15](#) [45-1357-15](#) [45-1433-1](#) [687680278](#)  
[USBFTVX2SA2N03A](#) [USBFTV2SA2N03A](#) [USBFTV2SA2N05A](#) [MDM9PH004B](#) [MDM9PH004P](#) [FTP-629Y401](#) [FTP-628Y302](#) [FTP-628Y402](#) [CSMNB9MF-5](#) [FNY-W6022](#) [UA-30AMF-SD7B03](#) [UA-30AMFM-SL7B03](#) [USBAPSCC7202A](#) [17-200641](#) [UES-1001A160](#) [UES-1003A160](#) [USBFTVX7SA2N20A](#) [FTP-629Y602](#) [USBCAMCM100](#) [USB A/F\\*2 to 2.54 2\\*5P-SH L=400mm](#) [68784-0075](#) [MINI-SCREW-USB-DATACABLE](#) [19800-010500-200-RS](#) [103-1092-BL-F0050](#) [103-1020-BL-00100](#) [103-1092-BL-F0200](#) [103-1092-BL-F0100](#) [105-1092-BL-00300](#) [105-1092-BL-00200](#) [105-1031-BL-00200](#)