
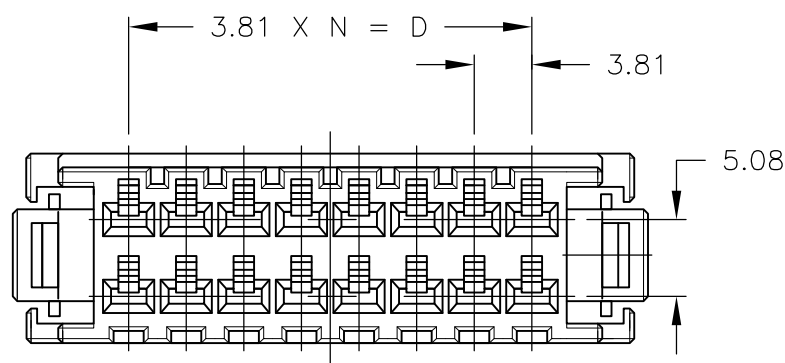
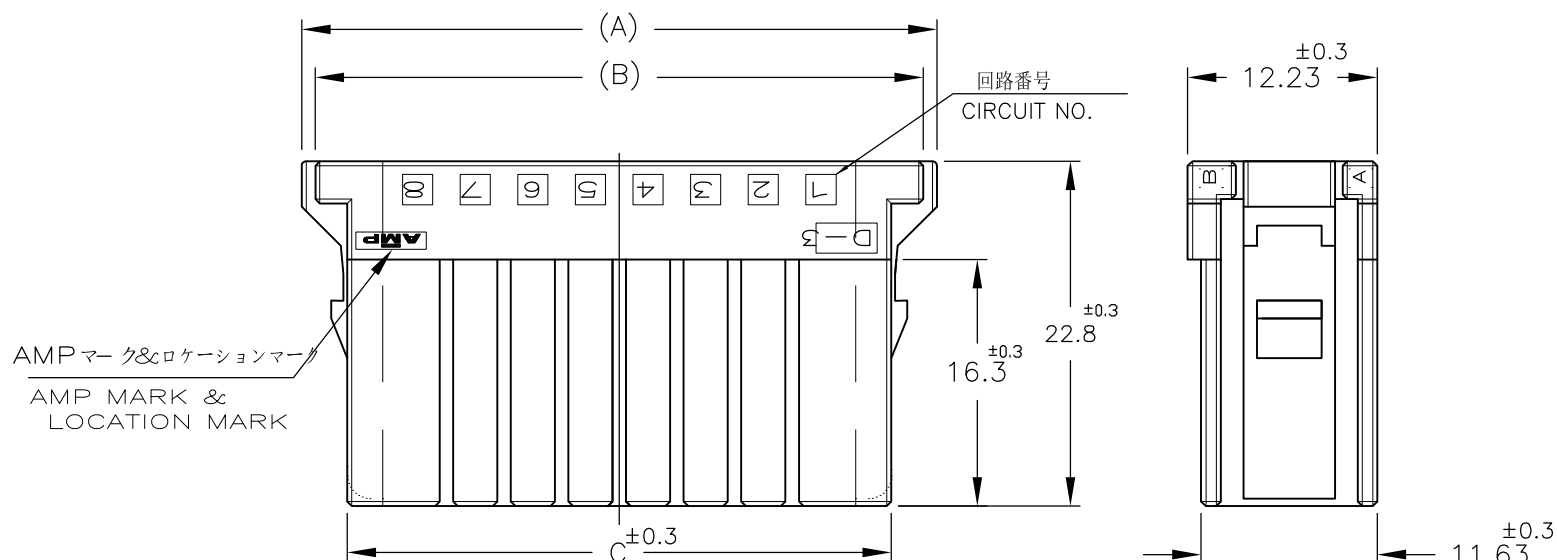


THIS DRAWING IS UNPUBLISHED. RELEASED FOR PUBLICATION
 © COPYRIGHT - By Tyco Electronics Japan G.K. ALL RIGHTS RESERVED.

| LOC | DIST | REVISIONS | | | | | |
|-----|------|-----------|-----|-------------|-----------|-----|------|
| | | P | LTR | DESCRIPTION | DATE | DWN | APVD |
| J | - | | C9 | REVISED | 11NOV2014 | K.T | N.Y |

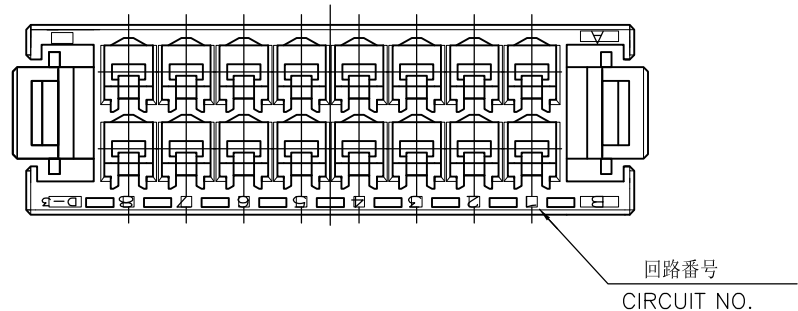

NOTE

- 1 MATERIAL:GLASS FIELD THERMO PLASTIC,POLYESTER COLOR;BLACK
- ~~2 TO COAT ALL SURFACE OF HOUSING WITH TEFLON~~
- 3 THE SHAPE,SIZE AND POSITION OFTHE CHARACTER SHOW THE OUTLINE THEY DON'T SHOW DETAILS

注記

- 1 材料: ガラス入り熱可塑性ポリエステル樹脂 色: 黒色
- ~~2 ハウジング全面にテフロン塗装のこと~~
- 3 文字の形状、大きさ、および位置については、大略を示すものであり、詳細を示すものではありません。

| OBSOLETE | FINISH | POS. | DIMENSION | A | B | C | D | N | PART NUMBER |
|----------|--------|------|-----------|-------|-------|-------|-------|---|-------------|
| | | | 20 POS. | 51.03 | 47.83 | 43.37 | 34.29 | 9 | 178289-8 |
| | | | 16 POS. | | | | | | 5=178289=7 |
| | | | 16 POS. | | | | | | 178289-7 |
| | | | 12 POS. | 35.79 | 32.59 | 28.13 | 19.05 | 5 | 178289-6 |
| | | | 10 POS. | 31.98 | 28.78 | 24.32 | 15.24 | 4 | 5=178289=5 |
| | | | 10 POS. | 31.98 | 28.78 | 24.32 | 15.24 | 4 | 178289-5 |
| | | | 8 POS. | 28.17 | 24.97 | 20.51 | 11.43 | 3 | 178289-4 |
| | | | 6 POS. | 24.36 | 21.16 | 16.70 | 7.62 | 2 | 5=178289=3 |
| | | | 6 POS. | 24.36 | 21.16 | 16.70 | 7.62 | 2 | 178289-3 |

THIS DRAWING IS A CONTROLLED DOCUMENT.

DWN N.MATSUBARA 09JUL1991
 CHK H.OBATA 24FEB1992
 APVD S.MANABE 04MAR1992

STE TE Connectivity

NAME: REC HSG FOR DYNAMIC DPUBLE ROW DYNAMIC D-3100 REC HSG

PRODUCT SPEC: - APPLICATION SPEC: -

SIZE: A3 CAGE CODE: 00779 DRAWING NO: C-178289 RESTRICTED TO: -

SCALE: 2:1 SHEET: 1 OF 2 REV: C9

CUSTOMER DRAWING

| | |
|--------------------|--|
| DIMENSIONS: mm | TOLERANCES UNLESS OTHERWISE SPECIFIED: |
| | 0 PLC ±0.2 |
| | 1 PLC ±0.25 |
| | 2 PLC ±0.25 |
| | 3 PLC ±0.3 |
| | 4 PLC ±0.3 |
| | ANGLES ±3' |
| MATERIAL: SEE NOTE | FINISH: - |



THIS DRAWING IS UNPUBLISHED.

RELEASED FOR PUBLICATION

© COPYRIGHT - By Tyco Electronics Japan G.K.

ALL RIGHTS RESERVED.

| LOC | DIST | REVISIONS | | | |
|-----|------|-------------|------|-----|------|
| P | LTR | DESCRIPTION | DATE | DWN | APVD |
| J | - | - | - | - | - |
| | | SEE SHEET 1 | | | |

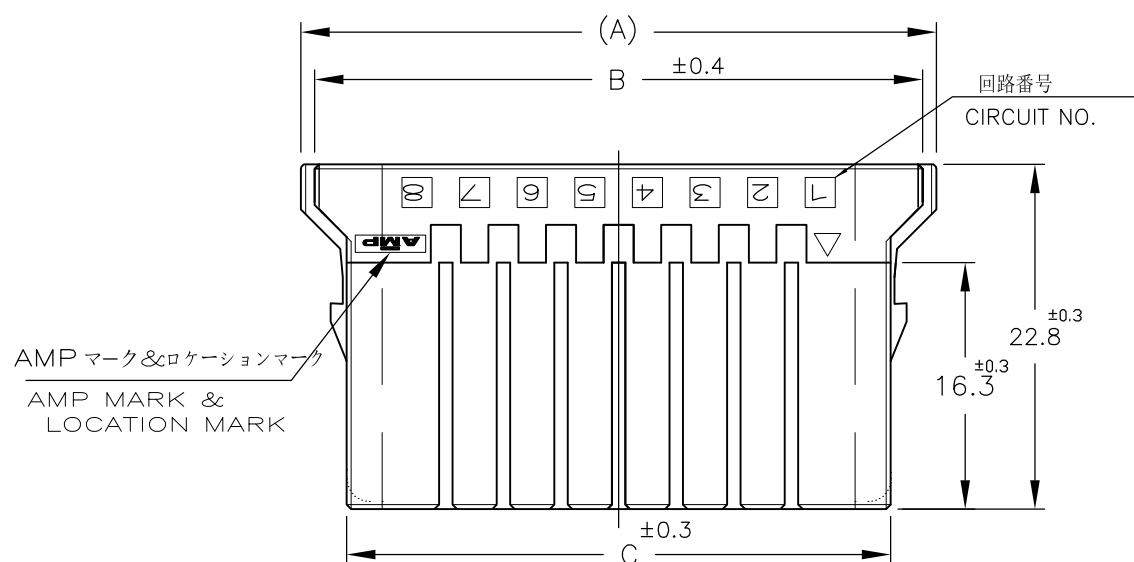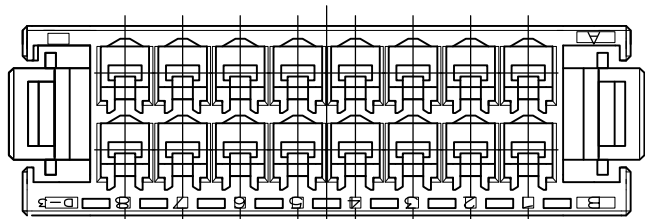

NOTE:SEE SHEET 1 OF 2

| | | | | | | | | | | |
|----------|--|--------|-------|-----------|-------|-------|---|---|---|-------------|
| OBSOLETE | | | | | | | | | | 5-178289-7 |
| | | 16POS | 42.71 | 40.21 | 35.97 | 26.67 | 7 | | | 178289-7 |
| | | FINISH | POS. | DIMENSION | A | B | C | D | N | PART NUMBER |

| | | | | | | | | |
|--|--|---------------------------------|--|-----------------|--------------------|------------------------|--------------------|--|
| THIS DRAWING IS A CONTROLLED DOCUMENT. | | DWN N.MATSUBARA 09JUL1991 | TE Connectivity | | | | | |
| DIMENSIONS: mm | | CHK H.OBATA 24FEB1992 | | | | | | |
| TOLERANCES UNLESS OTHERWISE SPECIFIED: | | APVD S.MANABE 04MAR1992 | NAME REC HSG FOR DYNAMIC DPUBLE ROW DYNAMIC D-3100 REC HSG | | | | | |
| <ul style="list-style-type: none"> 0 PLC ± 1 PLC ± 10 > : ±0.2 2 PLC ± < 30 : ±0.25 3 PLC ± 30 < 100 : ±0.3 4 PLC ± ANGLES ± 3' | | PRODUCT SPEC - | APPLICATION SPEC - | | | | | |
| MATERIAL SEE NOTE | | FINISH - | WEIGHT - | SIZE A3 | CAGE CODE 00779 | DRAWING NO C-178289 | RESTRICTED TO - | |
| CUSTOMER DRAWING | | | SCALE 2:1 | SHEET 2 OF 2 | REV C9 | | | |

X-ON Electronics

Largest Supplier of Electrical and Electronic Components

Click to view similar products for [Headers & Wire Housings](#) category:

Click to view products by [TE Connectivity](#) manufacturer:

Other Similar products are found below :

[892-18-020-10-001101](#) [58102-G61-06LF](#) [582553-1](#) [0009485154](#) [009176003701906](#) [0050291907](#) [LY20-4P-DT1-P1E-BR](#) [02.125.8002.8](#)
[609-3404](#) [61062-3](#) [61082-181009](#) [622-3653LF](#) [63453-116](#) [636-1030](#) [636-1427](#) [636-3427](#) [636-4007](#) [641938-9](#) [641991-4](#) [644827-2](#) [65817-](#)
[010LF](#) [65817-015LF](#) [65863-015LF](#) [66207-023LF](#) [67095-007LF](#) [67601157](#) [68645-018](#) [68648-049](#) [70.362.1628.0](#) [70-4210](#) [70-4226B](#) [70-](#)
[4853B](#) [707-5020](#) [707-5028](#) [71.350.2428.0](#) [71918-208LF](#) [71961-016LF](#) [733-134](#) [733-162](#) [754199-000](#) [760-3052](#) [79531-3000](#) [FCN-](#)
[360C032-B](#) [FCN-367T-T012/H](#) [FCN-723D010/2](#) [80.063.4001.1](#) [800-90-001-10-001000](#) [800-90-010-10-002000](#) [801-43-002-10-013000](#)
[801-43-006-10-002000](#)