

THIS DRAWING IS UNPUBLISHED.

RELEASED FOR PUBLICATION

REVISIONS


© COPYRIGHT - TE Connectivity

ALL RIGHTS RESERVED.

P	LTR	DESCRIPTION	DATE	DWN	APVD
	D	REVISED PER ECO-17-014394	05JAN2018	AP	DG

NOTES:

- ① PARTS PACKAGED UNASSEMBLED.  
1 KIT CONTAINS 2 SCREWS , 2 CLIPS.
- ② SCREW: STEEL  
CLIP : STAINLESS STEEL
- ③ SCREW: BRIGHT TINPLATED.  
CLIP : NO PLATING.
- ④ INDIVIDUAL KIT : 2 SCREWS +2 CLIPS IN ONE PLASTIC BAG
- ⑤ 100 KITS BULKPACKAGE : 200 SCREWS IN ONE PLASTIC BAG AND  
200 CLIPS IN ANOTHER PLASTIC BAG.  
1857211-3 AND -4 TO BE ORDERED IN MULTIPLES OF 100  
PIECES OF THE PARTNUMBER.

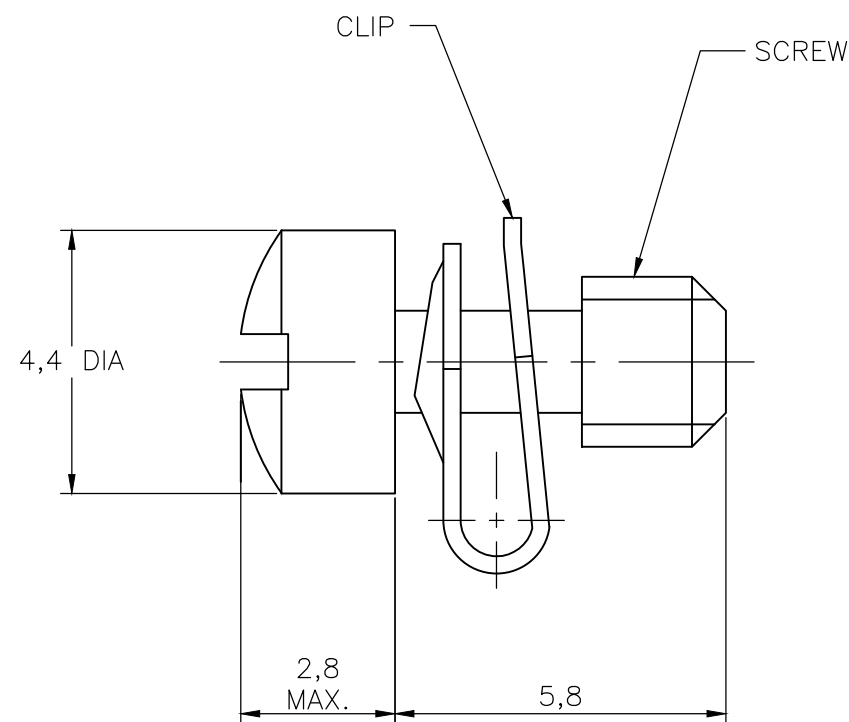

OBSOLETE	⑤	③	②	M3	<del>1857211-4</del>
				4-40 UNC.	1857211-3
OBSOLETE	④	③	②	M3	<del>1857211-2</del>
				4-40 UNC.	1857211-1
			PACKING	FINISH	MATERIAL
					PART NUMBER ①

THIS DRAWING IS A CONTROLLED DOCUMENT.		DWN	15JUL05		<b>STE</b> TE Connectivity								
		CHK	15JUL05										
		APVD	15JUL05										
		NAME	J.BROEKSTEEG										
DIMENSIONS: mm		TOLERANCES UNLESS OTHERWISE SPECIFIED:		KIT, SCREW RETAINER, 4-40 UNC. M3, AMPLIMITE.									
		0 PLC	± -	<table border="1"> <tr> <td>SIZE</td> <td>CAGE CODE</td> <td>DRAWING NO</td> <td>RESTRICTED TO</td> </tr> <tr> <td></td> <td></td> <td></td> <td></td> </tr> </table>		SIZE	CAGE CODE	DRAWING NO	RESTRICTED TO				
		SIZE	CAGE CODE			DRAWING NO	RESTRICTED TO						
1 PLC	± -	WEIGHT		0.000000									
2 PLC	± -	CUSTOMER DRAWING											
3 PLC	± -	SCALE		NTS									
4 PLC	± -	SHEET		1 OF 1									
ANGLES	± -	REV		D									
MATERIAL	FINISH												

## X-ON Electronics

Largest Supplier of Electrical and Electronic Components

*Click to view similar products for [D-Sub Tools & Hardware](#) category:*

*Click to view products by [TE Connectivity](#) manufacturer:*

Other Similar products are found below :

[000-01-09-132](#) [000-01-21-132](#) [000-01-31-162](#) [572019-00105-70](#) [000-01-37-162](#) [621-250-113-115](#) [D110550-2](#) [D20418-137](#) [D2041839](#) [780-518-50SG6-WS](#) [86552009](#) [86553115TLF](#) [86553117TLF](#) [1230032-1](#) [1-5021101-2](#) [1589283-4](#) [160-000-005R031](#) [16-000230](#) [160-025-004R031](#) [160-000-137R000](#) [160-020-209R000](#) [164C03939A](#) [177-505-A-2-2](#) [1-966830-8](#) [21018-6](#) [21028-2](#) [2-1393560-9](#) [JS-1000](#) [L17D204182M3E](#) [L17D53018](#) [300X10779X](#) [160X10189X](#) [160X10419X](#) [160X10959X](#) [162-000-050R000](#) [21018-5](#) [212561-3](#) [248C21550X](#) [CF15P](#) [QLOCKPOST-2](#) [D110277](#) [500-008NF1K-01](#) [500-008NF3R3KS-01](#) [500-017M09FN](#) [500-017M15MHN](#) [500-024M1](#) [500-068M3](#) [5-1393561-5](#) [C115373-0001](#) [C115373-0002](#)