



© COPYRIGHT

REVISIONS		DATE	APPROVED
P	ZONE LTR		
J		05MAY2021	SB KJK
DESCRIPTION			
PLASTIC MATERIAL SUPPLIER CHANGED FOR HOUSING			

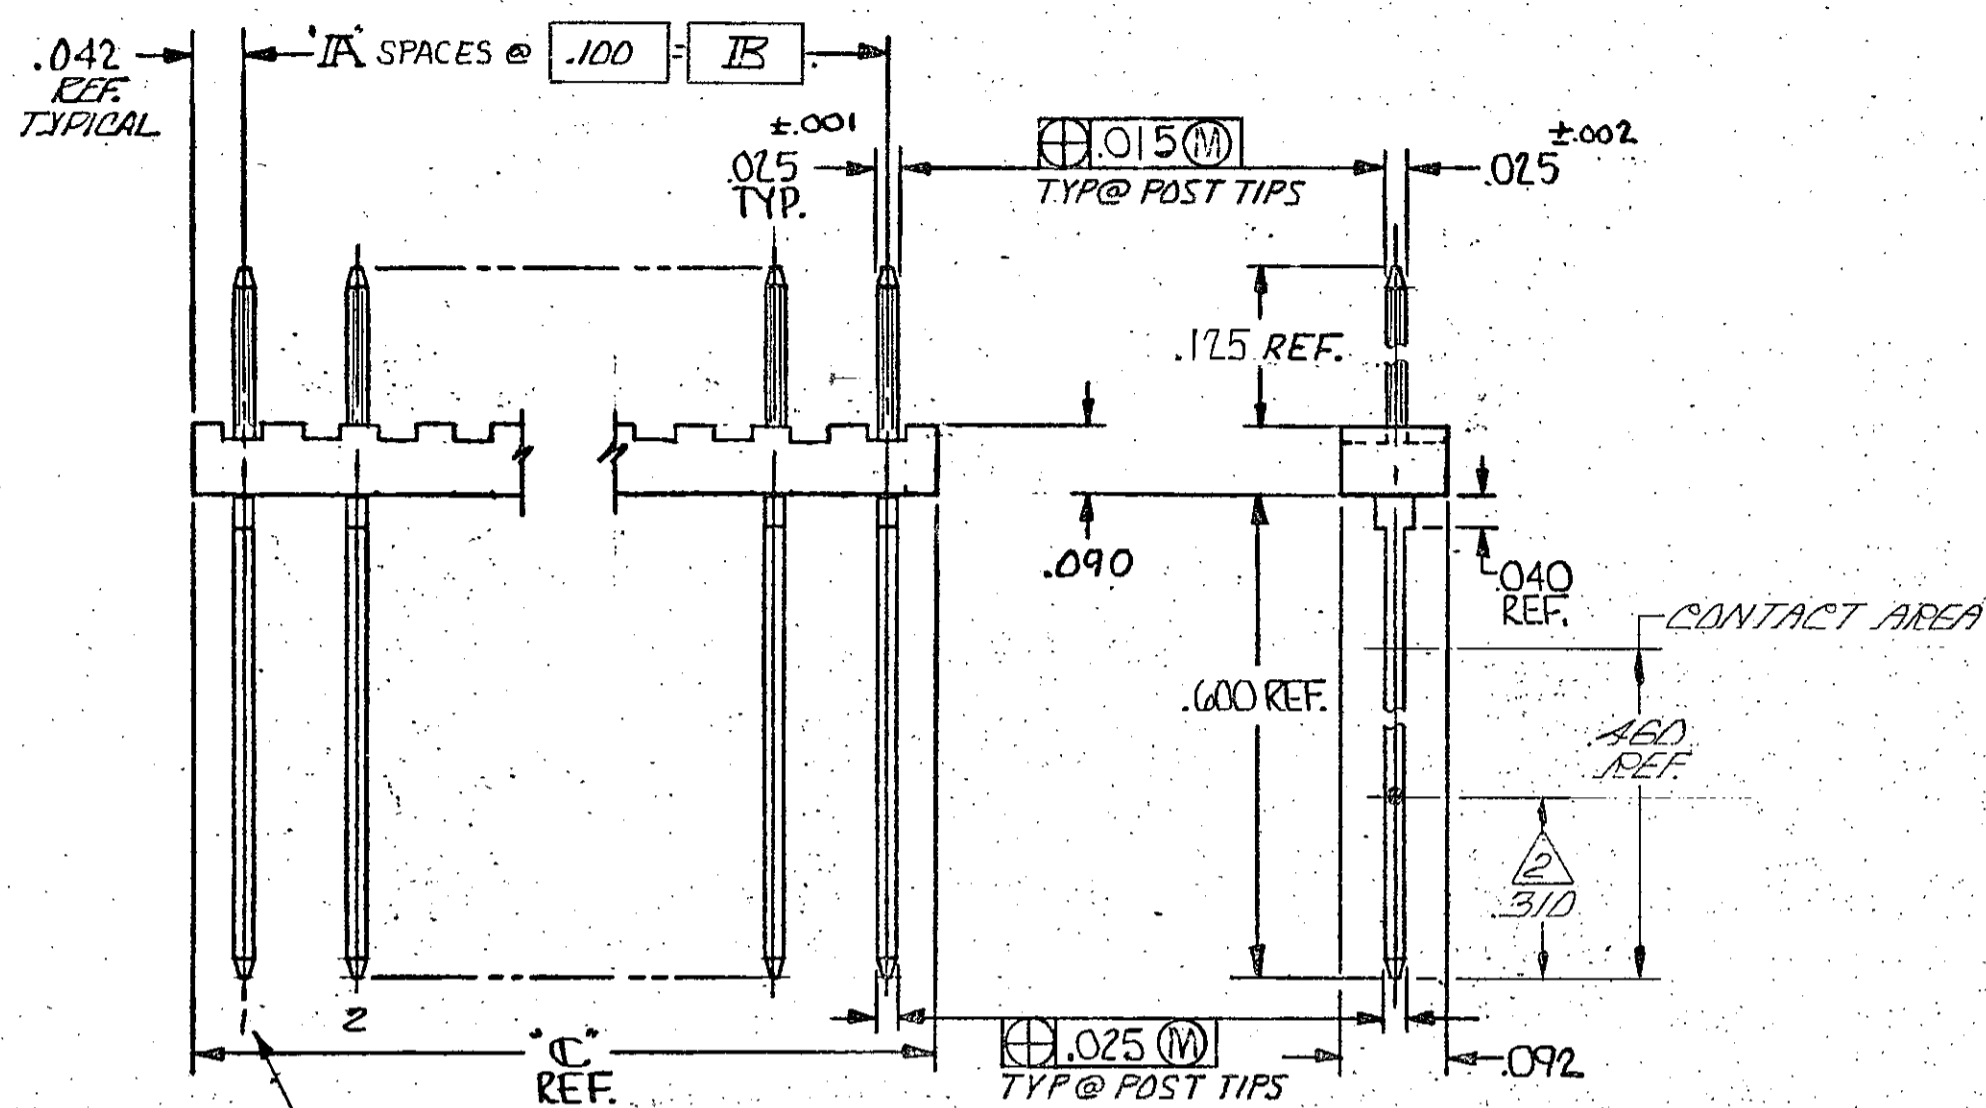

- 1. TRUE POSITION TOLERANCE OF POST TIPS APPLIES WHEN HEADERS ARE HELD FLAT AGAINST PRINTED CIRCUIT BOARD.
- 2. POINT OF MEASUREMENT FOR PLATING THICKNESS.
- 3. .00015 GOLD ON CONTACT AREA GOLD FLASH ON SOLDER AREA ALL OVER .00050 NICKEL.
- 4. OBSOLETE PART NUMBER
- 5. OBSOLETE PARTS: OBSOLETE CIS STREAMLINING PER D.RENAUD/D.SINISI

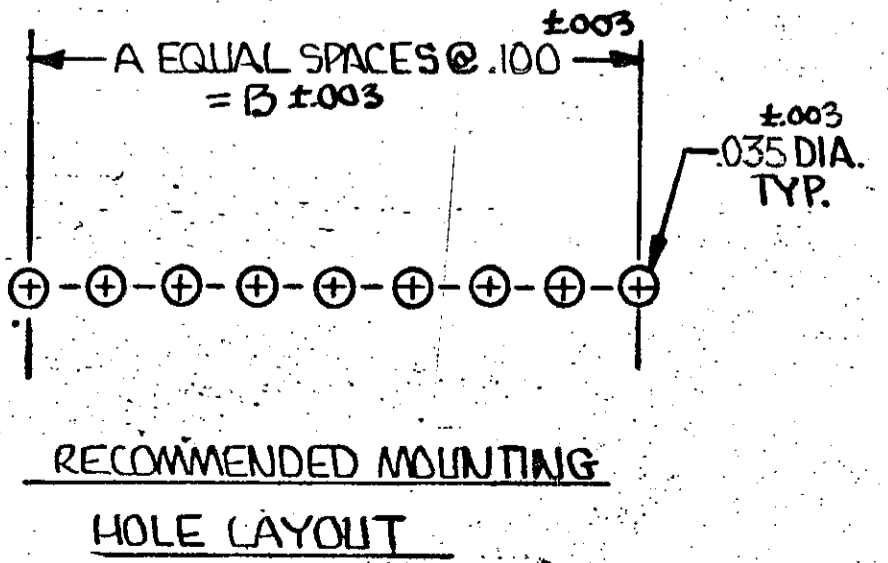

- 5 OBSOLETE
- 5 OBSOLETE
- 5 OBSOLETE

1,2,3,4	3.984	3.900	39	40	4-87465-2	
1	3.884	3.900	39	40	4-87465-1	
NONE	3.884	3.800	38	39	4-87465-0	
	3.784	3.700	37	38	3- <del>4</del>	-9
	3.684	3.600	36	37	3- <del>4</del>	-8
	3.584	3.500	35	36	3- <del>4</del>	-7
	3.484	3.400	34	35	3- <del>4</del>	-6
	3.384	3.300	33	34	3- <del>4</del>	-5
	3.284	3.200	32	33	3- <del>4</del>	-4
	3.184	3.100	31	32	3- <del>4</del>	-3
	3.084	3.000	30	31	3- <del>4</del>	-2
	2.984	2.900	29	30	3- <del>4</del>	-1
	2.884	2.800	28	29	3- <del>4</del>	0
	2.784	2.700	27	28	2- <del>4</del>	-9
	2.684	2.600	26	27	2- <del>4</del>	-8
	2.584	2.500	25	26	2- <del>4</del>	-7
	2.484	2.400	24	25	2- <del>4</del>	-6
	2.384	2.300	23	24	2- <del>4</del>	-5
	2.284	2.200	22	23	2- <del>4</del>	-4
	2.184	2.100	21	22	2- <del>4</del>	-3
	2.084	2.000	20	21	2- <del>4</del>	-2
	1.984	1.900	19	20	2- <del>4</del>	-1
	1.884	1.800	18	19	2- <del>4</del>	0
	1.784	1.700	17	18	1- <del>4</del>	-9
	1.684	1.600	16	17	1- <del>4</del>	-8
	1.584	1.500	15	16	1- <del>4</del>	-7
	1.484	1.400	14	15	1- <del>4</del>	-6
	1.384	1.300	13	14	1- <del>4</del>	-5
	1.284	1.200	12	13	1- <del>4</del>	-4
	1.184	1.100	11	12	1- <del>4</del>	-3
	1.084	1.000	10	11	1- <del>4</del>	-2
	.984	.900	9	10	1- <del>4</del>	-1
	.884	.800	8	9	1- <del>4</del>	0
	.684	.600	6	7		-9
	.584	.500	5	6		-8
	.484	.400	4	5	4	-7
	.384	.300	3	4		-6
	.284	.200	2	3		-5
	.184	.100	1	2	4	-4
	.084			1	4	-3
	3.984	3.900	39	40	87465-2	
NONE POSTS OMITTED	.784	.700	7	8	87465-1	
	C	IB	IA	NO. OF POS.	PART NO	

UNLESS OTHERWISE SPECIFIED DIMENSIONS ARE IN INCHES. TOLERANCES ON: DECIMALS ±.005 ANGLES ±	CONTRACT NO	TE Connectivity NAME HEADER ASSY, MOD II, .025 SQ. POSTS, SINGLE ROW, .100 CENTERS	
	DR: <i>BA Wolfe</i> 11-7-72		
MATERIAL HSG: GLASS FILLED NYLON COLOR: BLACK	CHK: <i>Dillworth</i> 5-28-75	APPD: <i>Bennett</i> 5/30/75	APPD: <i>R. Clark</i> 5/30/75
FINISH POSTS: 5	DSGN APPD	OTHER APPD	SIZE CODE IDENT NO DRAWING NO C 00779 87465
	SCALE	SHEET	REV J

## X-ON Electronics

Largest Supplier of Electrical and Electronic Components

*Click to view similar products for [Headers & Wire Housings](#) category:*

*Click to view products by [TE Connectivity](#) manufacturer:*

Other Similar products are found below :

[892-18-020-10-001101](#) [58102-G61-06LF](#) [582553-1](#) [0009485154](#) [009176003701906](#) [0050291907](#) [LY20-4P-DT1-P1E-BR](#) [02.125.8002.8](#)  
[609-3404](#) [61062-3](#) [61082-181009](#) [622-3653LF](#) [63453-116](#) [636-1030](#) [636-1427](#) [636-3427](#) [636-4007](#) [641938-9](#) [641991-4](#) [644827-2](#) [65817-](#)  
[010LF](#) [65817-015LF](#) [65863-015LF](#) [66207-023LF](#) [67095-007LF](#) [67601157](#) [68645-018](#) [68648-049](#) [70.362.1628.0](#) [70-4210](#) [70-4226B](#) [70-](#)  
[4853B](#) [707-5020](#) [707-5028](#) [71.350.2428.0](#) [71918-208LF](#) [71961-016LF](#) [733-134](#) [733-162](#) [754199-000](#) [760-3052](#) [787-8014-00](#) [79531-3000](#)  
[FCN-360C032-B](#) [FCN-367T-T012/H](#) [FCN-723D010/2](#) [80.063.4001.1](#) [800-90-001-10-001000](#) [800-90-010-10-002000](#) [801-43-002-10-013000](#)