


LOC	DIST	REVISIONS			
P	LTR	DESCRIPTION	DATE	DWN	APVD
A1	-				
A1		COLOUR CHANGED TO ORANGE (ECR-10-001371)	20JAN2010	Abr	Brun
A2		CHANGED INSULATION RANGE (ECR-13-014157)	12SEP2013	M.G.	M.G.

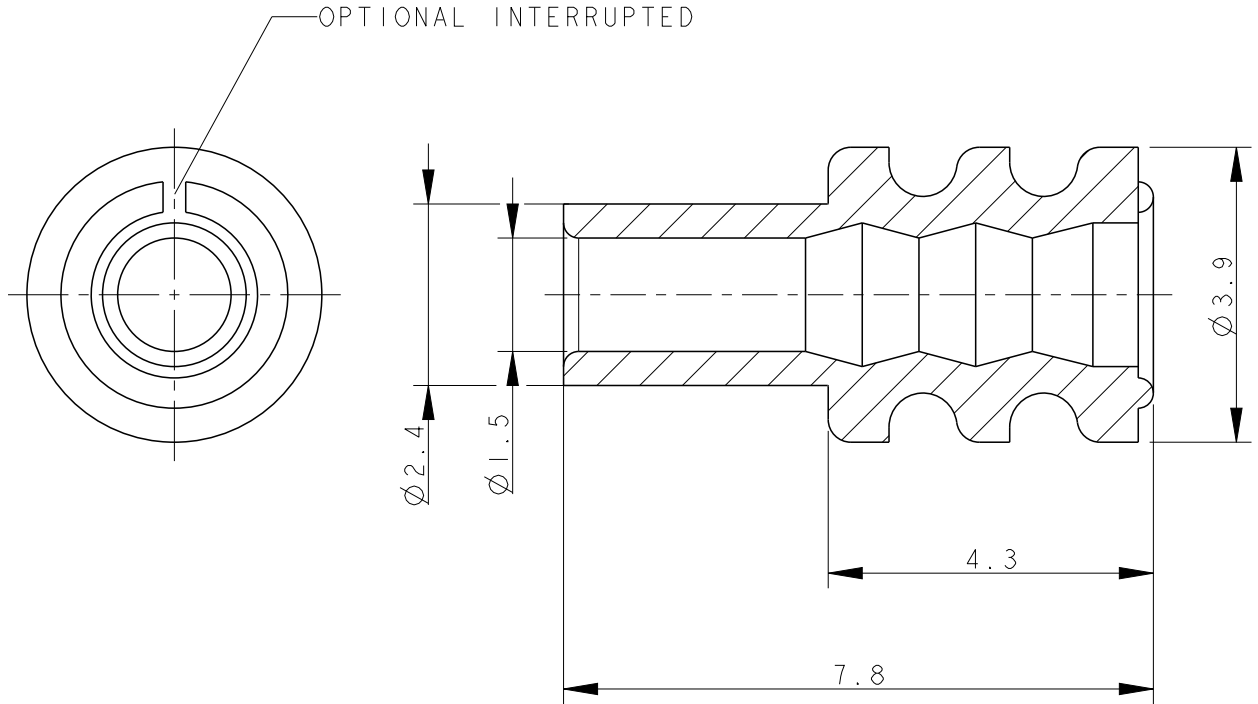

INSULATION Isolations  $\varnothing 2.2-2.4$  mm (1.5 mm<sup>2</sup> FLR)



1:1

2009

RELEASED FOR PUBLICATION

ALL RIGHTS RESERVED.

BY -

© COPYRIGHT 2009

THIS DRAWING IS UNPUBLISHED.

ORANGE	Silicone 50 Shore A	2112323-1	A
COLOUR	MATERIAL	PART NO.	REV

DIMENSIONS: mm	DWN Abraham, G.	30SEP2009
TOLERANCES UNLESS OTHERWISE SPECIFIED:	CHK Brunner, M.	01OCT2009
<del>0 PLC <math>\pm</math></del>	APVD Bleicher, M.	01OCT2009
<del>1 PLC <math>\pm</math></del>	PRODUCT SPEC	-
<del>2 PLC <math>\pm</math></del>	APPLICATION SPEC	-
<del>3 PLC <math>\pm</math></del>	WEIGHT	-
<del>4 PLC <math>\pm</math></del>		
ANGLES $\pm 2^\circ$		

MATERIAL	-	FINISH	-
<b>TE</b>		TE Connectivity	
NAME		MICRO TIMER II CONTACT SYSTEM	
SINGLE WIRE SEAL			
SIZE	CAGE CODE	DRAWING NO	RESTRICTED TO
A4	00779	C=2112323	-
Customer Drawing		SCALE 10:1	SHEET 1 OF 1 REV A2

## X-ON Electronics

Largest Supplier of Electrical and Electronic Components

*Click to view similar products for [Automotive Connectors](#) category:*

*Click to view products by [TE Connectivity](#) manufacturer:*

Other Similar products are found below :

[003-018-000](#) [60403001](#) [60993906-B](#) [M902-2131](#) [M902-2161](#) [M902-2344](#) [72.330.1035.1](#) [73.353.4028.0](#) [F119300-B](#) [F166900](#) [F258300-B](#)  
[F358300-B](#) [F407400](#) [F444110](#) [F487000](#) [F509500B-B](#) [827153-1](#) [8N1515-32-24P](#) [9-1326729-8](#) [925474-1](#) [928905-1](#) [964562-4](#) [968782-1](#)  
[GT17SA-8DS-HU](#) [98891-1012](#) [98947-1016](#) [12004147](#) [12004475-L](#) [12010290](#) [12015454](#) [12020219-B](#) [12041318-B](#) [12052225-L](#) [12052466](#)  
[12064869](#) [12004327-B](#) [12015308](#) [12015384](#) [12015909](#) [1-21030-1](#) [12041254](#) [12041318](#) [12047946-B](#) [12047957](#) [12047957-L](#) [12059473](#)  
[12066261](#) [12110546](#) [12110546-B](#) [12131792](#)