


LOC	DIST	REVISIONS					
GP	00	P	LTR	DESCRIPTION	DATE	DWN	APVD
		4		REMOVE ALL SIGNAL RELATED PARTS.	20JUN2014	GL	WW
		A		RELEASE	28JUL2014	GL	WW
		B		Add package material: Anti-Static Ziplock Bag with label.	06FEB2015	GL	DZ

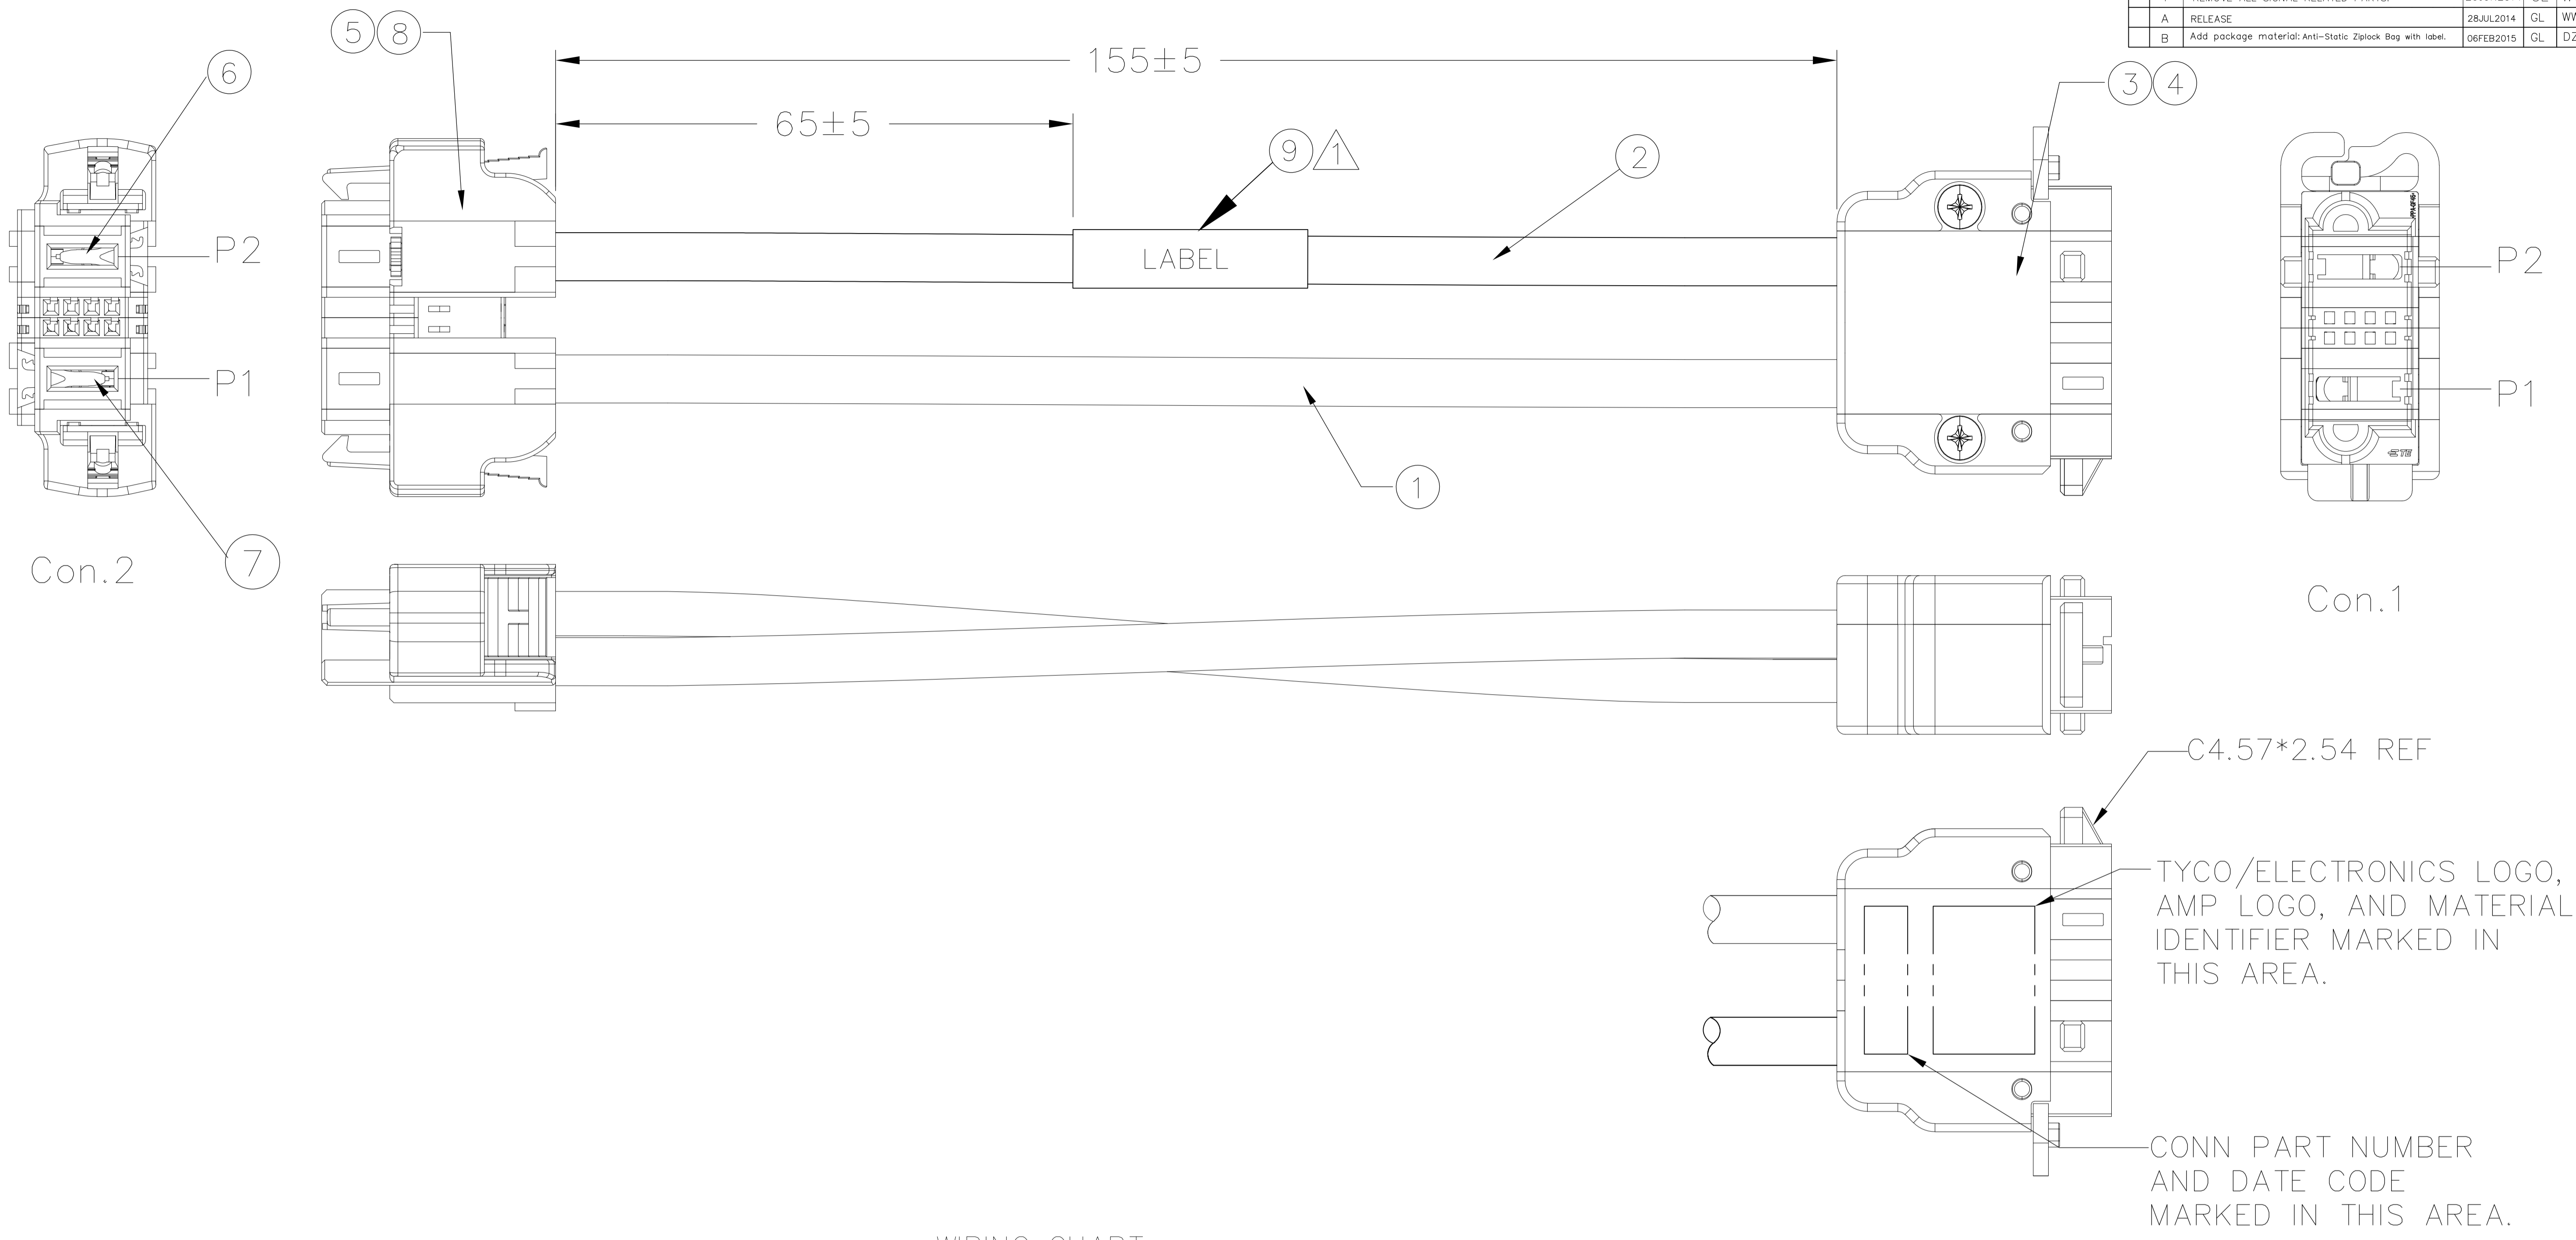

WIRING CHART

Con.2	Con.1	WIRE COLOR	WIRE SIZE
P1	P1	BLACK	8AWG
P2	P2	RED	8AWG

NOTES:

1 THE MARKING TEXT AS FOLLOWS:

TE P/N REV.*	—DATE CODE
WWYY	—COUNTRY OF ORIGIN
MADE IN ****	

2. 100% ELECTRICALLY TESTED: OPEN/SHORT,HI-POT.  
HI-POT: 500VDC, 50 MEGAOHMS FOR 100 MILLISECONDS.

3. ROHS COMPLIANCE: PRODUCT AND PROCESSING MEETS REQUIREMENTS OF TE SPECIFICATION TEC-138-702.

4 INDIVIDUALLY PACK EACH CABLE ASSEMBLY WITH A CLEAR ANTI-STATIC ZIPLOCK BAG.  
5 APPLY LABEL ONTO CLEAR ANTI-STATIC ZIPLOCK BAG,THE MARKING TEXT AS FOLLOWS:

TE P/N REV.*	— TE PN &REV.
DATE CODT: YYWW	— YY: Year; WW: week.
MADE IN ****	— Country of Origin

NO	REV	PC	DESCRIPTION	ITEM NO
1		PC	LABEL ON THE ANTI-STATIC ZIPLOCK BAG.	11
1		PC	CLEAR ANTI-STATIC ZIPLOCK BAG.	10
1		PC	LABEL ON WIRE.	9
2		PC	MBXLE RECEPT POWER LOCK.	8
1		PC	MBXLE RECEPT POWER CONTACT MFBL.	7
1		PC	MBXLE RECEPT POWER CONTACT STD.	6
1		PC	MBXLE RECEPT ASSY WITH LATCH.	5
2		PC	MBXLE PLUG POWER CONTACT	4
1		PC	MBXLE PLUG ASSY: TOP+BOTTOM+HEADER+SCREW	3
AR	M		WIRE, 8AWG,HIGH STRAND/HIGH FLEX,RED. VENDOR:Hwatek.Alternative:New England.	2
AR	M		WIRE, 8AWG,HIGH STRAND/HIGH FLEX,BLACK. VENDOR:Hwatek.Alternative:New England.	1
-1		U/M		

THIS DRAWING IS A CONTROLLED DOCUMENT.

DIMENSIONS: mm	TOLERANCES UNLESS OTHERWISE SPECIFIED:	DRAWING NO: 2159443-1	TE Connectivity
0 PLC ± -	1 PLC ± -	SIZE: A1	SCALE: 1:1
2 PLC ± -	3 PLC ± -	WEIGHT: 81 Grams	SHEET 1 OF 1
4 PLC ± -	ANGLES ± -	CUSTOMER DRAWING	REV B

## X-ON Electronics

Largest Supplier of Electrical and Electronic Components

*Click to view similar products for [Specialised Cables category](#):*

*Click to view products by [TE Connectivity manufacturer](#):*

Other Similar products are found below :

[603PT6](#) [603SS6L](#) [604PT6](#) [604SS6](#) [706000D02F200](#) [910640](#) [1200740077](#) [1200740114](#) [AC172](#) [ACL-SSI-4](#) [R88ACAKA0015SRE](#)  
[R88ACAWL005SDE](#) [R88ACRGD0R3C](#) [1300150047](#) [1300660036](#) [1302262116](#) [1300150149](#) [1300220020](#) [1300220104](#) [1300220119](#)  
[1301240492](#) [1301810221](#) [1365323-1](#) [1613055](#) [176P12](#) [1971465-2](#) [20240400003](#) [20240400013](#) [2085828-1](#) [20886510030](#) [2-22733-8](#) [22733-](#)  
[8](#) [CB-BATACC-RS](#) [CB-JST3PSW-RS](#) [CB-M12COM-R10](#) [25AC84](#) [25AK84X](#) [25AU25](#) [25FN82](#) [3011-03](#) [AC118](#) [ACL-HHS-1M\(CAT5E\)](#)  
[SSL009PC2DC012N](#) [FC2A-KC6C](#) [2085828-2](#) [20886510150](#) [CCSFCBF2](#) [R88A-CRWB020N](#) [416216000-3](#) [426062900-3](#)