


P	LTR	DESCRIPTION	DATE	DWN	APVD
	B2	ECR-20-004655	30SEP20	RK	SBH

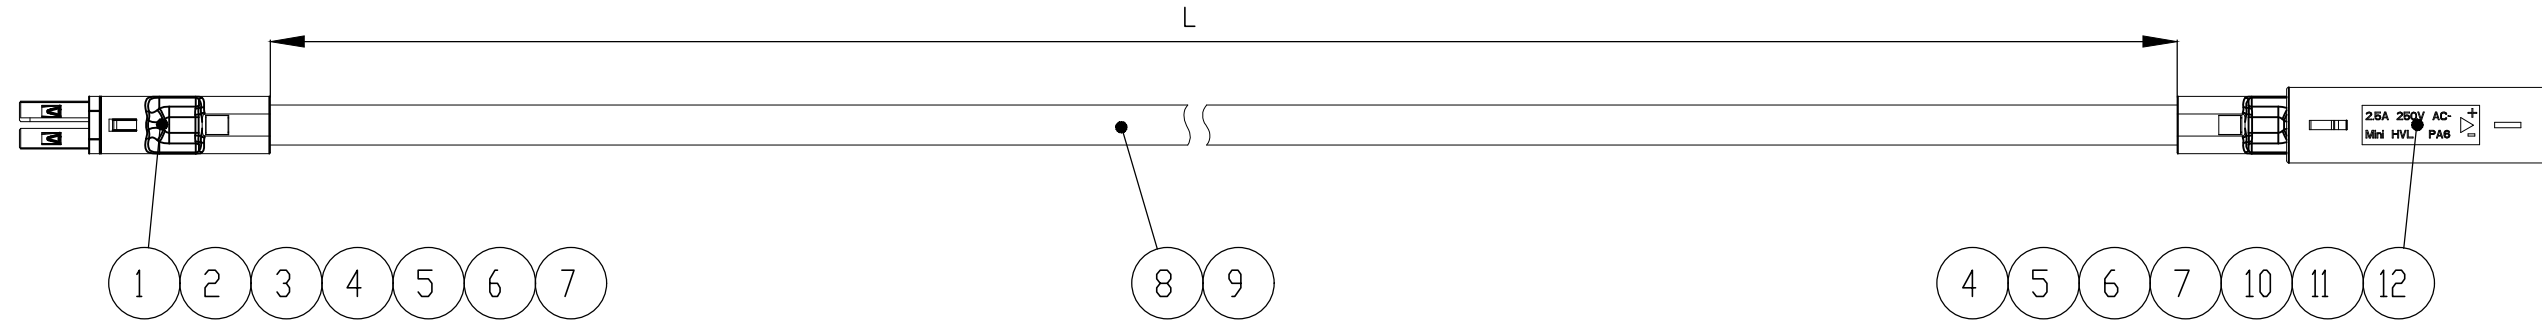

NOTES

- PACKAGING:  
ASSEMBLIES PACKED IN TE STANDARD BOXES WITH INTERMEDIATE LAYERS OF CORRUGATED PAPER OR PAPER STUFFING (TE SPEC. 107-18032). EACH ASSEMBLY ROLLED TO A RING AND WITH RUBBER STRING BONDED
- 100% ELECTRICAL TEST ACCORDING TE SPECIFICATION 108-18857.3.1.1

BEMERKUNGEN

- VERPACKUNG:  
ASSEMBLIES IN TE STANDARDKARTON MIT ZWISCHENLAGEN (WELLPAPPE ODER PAPIERPÖLSTERKISSEN) VERPACKEN (TE SPEZ. 107-18032). JEDES ASSEMBLY ZU EINEM RING GEWICKELT UND MIT GUMMI BAND GEBUNDEN.
- 100% ELEKTRISCHE PRUEFUNG NACH TE SPEZIFIKATION 108-18857.3.1.1

WIRING SCHEDULE:  
BELEGUNGSPLAN:

CONNECTOR	COLOUR/FARBE
+	BROWN/BRAUN
-	BLUE/BLAU

LENGTH SCHEDULE: /Laengentabelle:

	TE PART NO.	REV.	LENGTH L (mm)	TOL.	ASSEMBLY COLOR
OBSOLETE	<del>1-2083030-1</del>	A	500	±20	BLACK
	<del>1-2083030-2</del>	A	1000	±20	BLACK
	<del>1-2083030-3</del>	A	1500	±20	BLACK
	<del>1-2083030-4</del>	A	2000	±20	BLACK
	<del>1-2083030-5</del>	B	500	±20	WHITE
	<del>1-2083030-6</del>	B	1000	±20	WHITE
	<del>1-2083030-7</del>	B	1500	±20	WHITE
	<del>1-2083030-8</del>	B	2000	±20	WHITE
	<del>2-2083030-1</del>	A	500	±20	BLACK
<del>2-2083030-2</del>	A	1000	±20	BLACK	
OBSOLETE	<del>2-2083030-3</del>	A	1500	±20	BLACK
<del>2-2083030-4</del>	A	2000	±20	BLACK	
OBSOLETE	<del>2-2083030-5</del>	B	500	±20	WHITE
<del>2-2083030-6</del>	B	1000	±20	WHITE	
<del>2-2083030-7</del>	B	1500	±20	WHITE	
<del>2-2083030-8</del>	B	2000	±20	WHITE	
<del>2-2083030-9</del>	A	4000	±20	WHITE	

																OBSOLETE	OBSOLETE	OBSOLETE	
2	2	2	2	2	2	2	2	2	2	2	2	2	2	2	2	2	MQS pin contact	12	
1	1	1	1	1	1	1	1	1	-	-	-	-	-	-	-	-	Lighting system outlet, yellow LV-2	11	
-	-	-	-	-	-	-	-	-	1	1	1	1	1	1	1	1	Lighting system outlet, light grey LV-1	10	
SEE TABLE								SEE TABLE								H03VVH2-F 2x0.75mm <sup>2</sup> , white		9	
SEE TABLE								SEE TABLE								H03VVH2-F 2x0.75mm <sup>2</sup> , black		8	
2	2	2	2	2	-	-	-	-	2	2	2	2	-	-	-	-	Ring clip, white	7	
-	-	-	-	-	2	2	2	2	-	-	-	-	2	2	2	2	Ring clip, black	6	
2	2	2	2	2	-	-	-	-	2	2	2	2	-	-	-	-	Tube, white	5	
-	-	-	-	-	2	2	2	2	-	-	-	-	2	2	2	2	Tube, black	4	
2	2	2	2	2	2	2	2	2	2	2	2	2	2	2	2	2	MQS socket contact	3	
1	1	1	1	1	1	1	1	1	-	-	-	-	-	-	-	-	Connector system plug, yellow LV-2	2	
-	-	-	-	-	-	-	-	-	1	1	1	1	1	1	1	1	Connector system plug, light grey LV-1	1	
QTY	QTY	QTY	QTY	QTY	QTY	QTY	QTY	QTY	QTY	QTY	QTY	QTY	QTY	QTY	QTY	QTY	DESCRIPTION	ITEM NO.	
2	92	82	72	62	52	42	32	22	11	8	1	7	1	6	1	5			

THIS DRAWING IS A CONTROLLED DOCUMENT.

DIMENSIONS: mm	TOLERANCES UNLESS OTHERWISE SPECIFIED: 0 PLC ± - 1 PLC ± - 2 PLC ± - 3 PLC ± - 4 PLC ± - ANGLES ± 1°	DWN T.Burzyński 06JAN2010	<p>TE Connectivity</p> <p>Cable Assembly Mini HVL female to male</p>	RESTRICTED TO		
		CHK S.Sedlakova 06JAN2010		NAME		
		APVD G.Lindemann 06JAN2010		PRODUCT SPEC		
				APPLICATION SPEC		
MATERIAL	FINISH	WEIGHT	SIZE A3	CAGE CODE 00779	DRAWING NO C-2083030	RESTRICTED TO
CUSTOMER DRAWING			SCALE 1:1	SHEET 1 OF 1	REV B2	

## X-ON Electronics

Largest Supplier of Electrical and Electronic Components

*Click to view similar products for [Lighting Cables](#) category:*

*Click to view products by [TE Connectivity](#) manufacturer:*

Other Similar products are found below :

[CL2-EXTEND](#) [96CB-E0605HAA1](#) [ZWF-915-J](#) [68801-4899](#) [68801-2112](#) [68801-2123](#) [68801-4124](#) [68801-4752](#) [68801-4850](#) [ZFS-CH144-12I](#) [96CB-E0405PCA3](#) [96CB-E0405PIC3](#) [96CB-E0605HAB1](#) [SSL11-J2LJ0-022A04](#) [CNXBE4218](#) [1-2058943-7](#) [1-2058943-8](#) [1-2083075-2](#) [1-2083080-1](#) [CNX310-120-X4124](#) [CNX\\_C\\_E\\_4\\_2\\_08](#) [CNXBE4118](#) [CNX\\_310\\_012\\_E\\_4\\_1\\_12](#) [2702306](#) [2702307](#) [SSL12-J4FJ0-000001](#) [180888-0405](#) [SSL12-J2LJ0-020F01](#) [180887-0430](#) [1705131](#) [180887-0410](#) [180778-0405](#) [1-2083029-8](#) [SSL12-J4LJ0-020H01](#) [180778-0430](#) [SSL12-P4LP0-M20H01](#) [SSL12-P4LP0-M20F01](#) [SSL12-P2LP0-M20F01](#) [SSL12-J4LJ0-020F01](#) [SSL11-J2LJ0-B22A04](#) [68801-4037](#) [68801-4039](#) [68801-4053](#) [68801-4055](#) [68801-4057](#) [68801-4059](#) [68801-4061](#) [960026](#) [2-2083030-2](#) [4767](#)