


THIS DRAWING IS UNPUBLISHED. RELEASED FOR PUBLICATION, 19  
 © COPYRIGHT 19 BY AMP INCORPORATED, HARRISBURG, PA. ALL INTERNATIONAL RIGHTS RESERVED. AMP PRODUCTS MAY BE COVERED BY U.S. AND FOREIGN PATENTS AND/OR PATENTS PENDING.

		REVISIONS				
P	F	ZONE	LTR	DESCRIPTION	DATE	APPROVED
✓	✓		F	REDRAWN-REV. PER G-1476, G-1175, P85-0057 & P85-0058	11/26/85	<i>[Signature]</i>
✓	✓		G	OBSOLETE 2--3 PER G-2393	3/23/87	GS
✓	✓		H	REV PER G-4732	JT 7/22/88	<i>[Signature]</i>
✓	✓		J	REV PER G-5411	2/24/90	DICK <i>[Signature]</i>
			K	REV/0720=0032-93	LO 2/93	ml
			L	REV/0220-0262-97	ME 12JUN98	JT

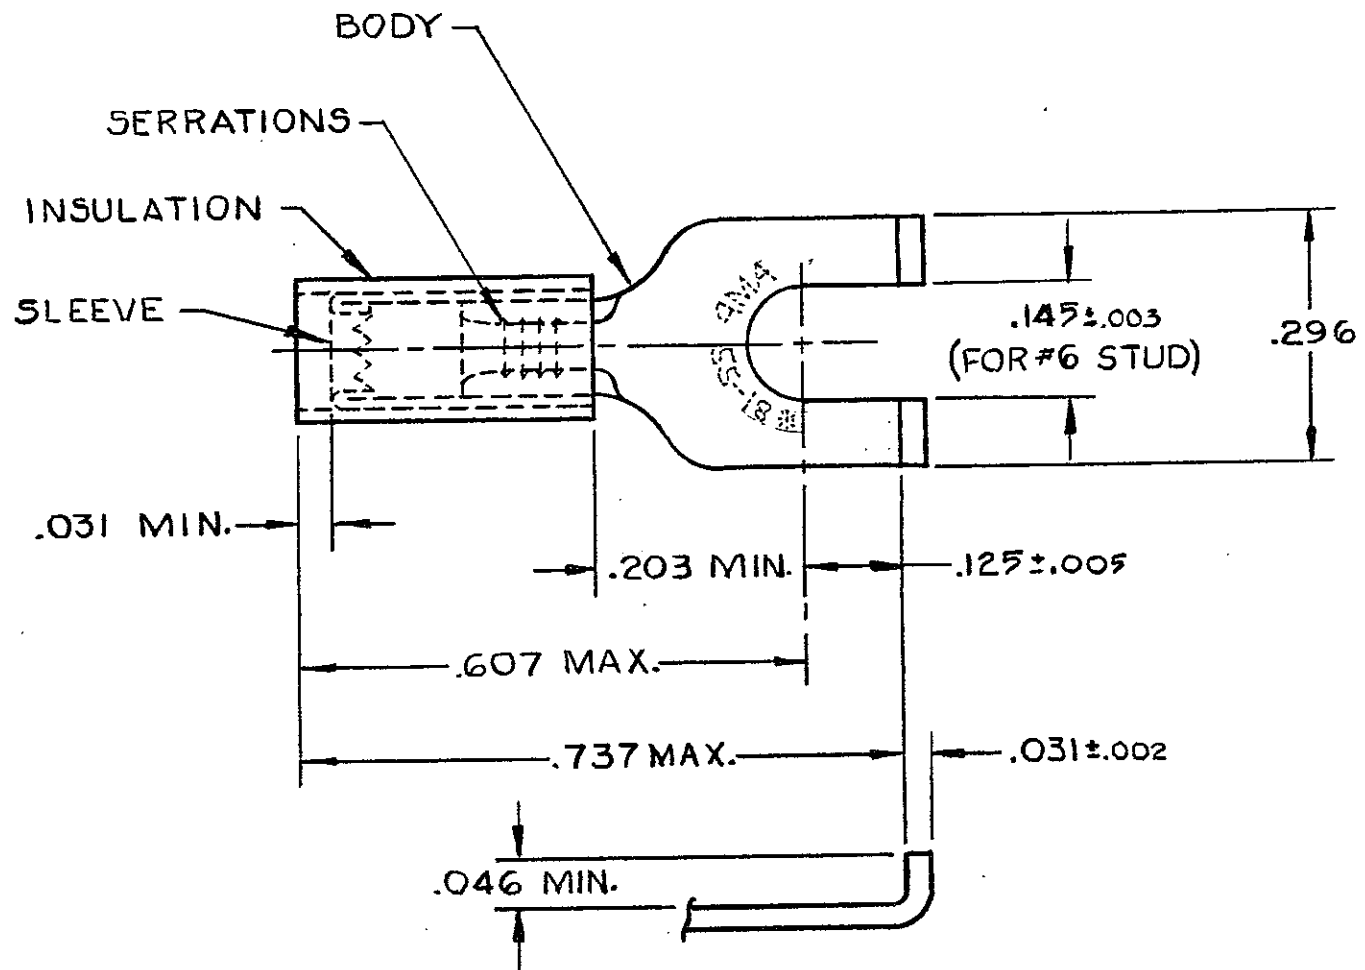

1. WIRE INSULATION DIA. = .080-.125
  2. 22-18 MARKING FOR MILITARY COMMERCIAL RANGE 22-16
- 3 TIN PLATE (ASTM B 545) .000100 MIN THK  
4 SUPERSEDED BY 2-32561-1

QUANTITY	DESCRIPTION	PART NO
100	LOOSE PC, BOX	8-32561-1
<del>100</del>	<del>ON TAPE, SM. BOX</del>	<del>2-32561-2</del>
1000	ON TAPE, LG. BOX	2-32561-2
5000	ON TAPE, REEL	2-32561-1
—	LOOSE PIECE	32561

UNLESS OTHERWISE SPECIFIED DIMENSIONS ARE IN INCHES. TOLERANCES ON: DECIMALS ± .008 ANGLES ±	CONTRACT NO	<b>AMP</b>   AMP INCORPORATED Harrisburg, Pa.	
	DR UTA/RFB 9-2D-85		
MATERIAL INSULATION: NYLON-RED BODY & SLEEVE: COPPER (ASTM B 152)	CHK <i>[Signature]</i> 11/26/85	NAME WIRE TERMINAL P.I.D.G. FLANGED SPADE WIRE SIZE: 22-16	
FINISH BODY <span style="border: 1px solid black; padding: 2px;">3</span>	APPD <i>[Signature]</i> 11-26-85	SIZE <b>B</b>	FSCM NO 00779
	APPD	DRAWING NO 32561	
	DSGN APPD	SCALE NTS	SHEET 1 OF 1
	OTHER APPD		

CUSTOMER DRAWING

## X-ON Electronics

Largest Supplier of Electrical and Electronic Components

*Click to view similar products for [Terminals](#) category:*

*Click to view products by [TE Connectivity](#) manufacturer:*

Other Similar products are found below :

[00-054007-01074-6](#) [00-054007-70206-1](#) [00-054007-70210-8](#) [00-054007-70217-7](#) [00-054007-70226-9](#) [00-054007-70228-3](#) [00-054007-70248-1](#) [00-054007-70256-6](#) [00-054007-70301-3](#) [00-054007-70316-7](#) [0-0320562-0](#) [00-054007-49560-4](#) [00-054007-70209-2](#) [00-054007-70225-2](#) [00-054007-70227-6](#) [00-054007-70231-3](#) [00-054007-70241-2](#) [00-054007-70242-9](#) [00-054007-70244-3](#) [00-054007-70246-7](#) [00-054007-70263-4](#) [00-054007-70288-7](#) [00-054007-70290-0](#) [00-054007-70300-6](#) [00-054007-70304-4](#) [01-2065-1-0216](#) [01-2900-1-04412](#) [00581P0075](#) [600TS-10](#) [60205-1](#) [604200-1](#) [605601-1](#) [60598-1-CUT-TAPE](#) [61314-6-C](#) [61810-3](#) [61-S](#) [61-SN](#) [626-0194](#) [62-NBM-A](#) [62-SN](#) [62-SP](#) [63-S](#) [640179-1](#) [M55155/059I03](#) [M55155/079C01](#) [M55155/099H02](#) [M55155/109H01](#) [M55155/109H02](#) [M55155/12XH05](#) [M55155/16XH02](#)