
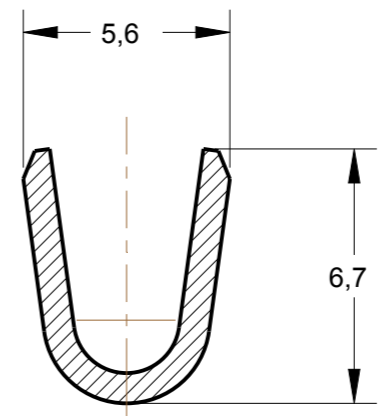



THIS DRAWING IS UNPUBLISHED. RELEASED FOR PUBLICATION 20  
 © COPYRIGHT20 BY - ALL RIGHTS RESERVED.

LOC	DIST	REVISIONS			
P	LTR	DESCRIPTION	DATE	DWN	APVD
AP	-				
	G4	REDRAW AND REVISED ECO 13-015672	09OCT2013	HC	WLS
	G5	REV. BY ECO 15-014754	17FEB2016	HC	WLS
	G6	REVISED DRAWING ECO-17-008021	05JUN2017	NCL	DAO



**creo**  
 Creo Parametric 3.0  
 DO NOT REVISE  
 EXCEPT BY CAD

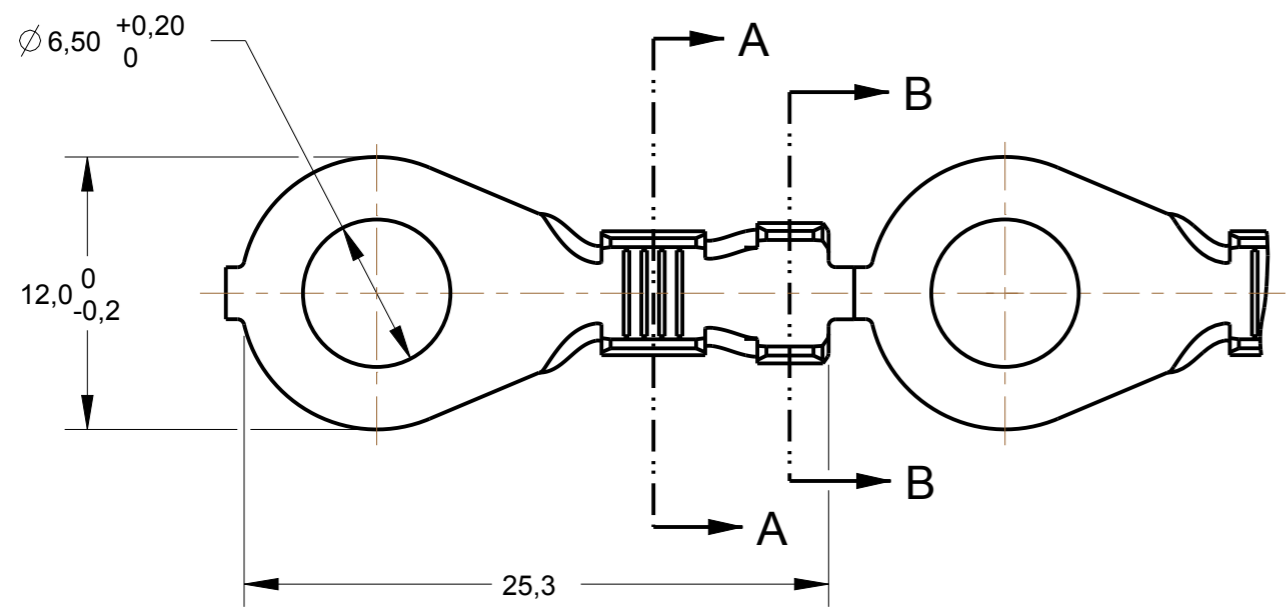

SECTION A-A  
 SCALE 5:1

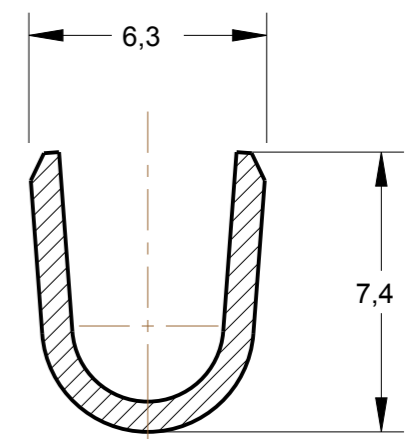


SECTION B-B  
 SCALE 5:1

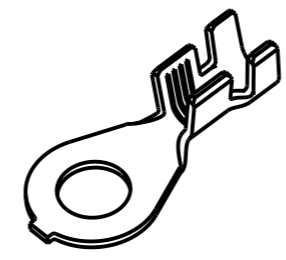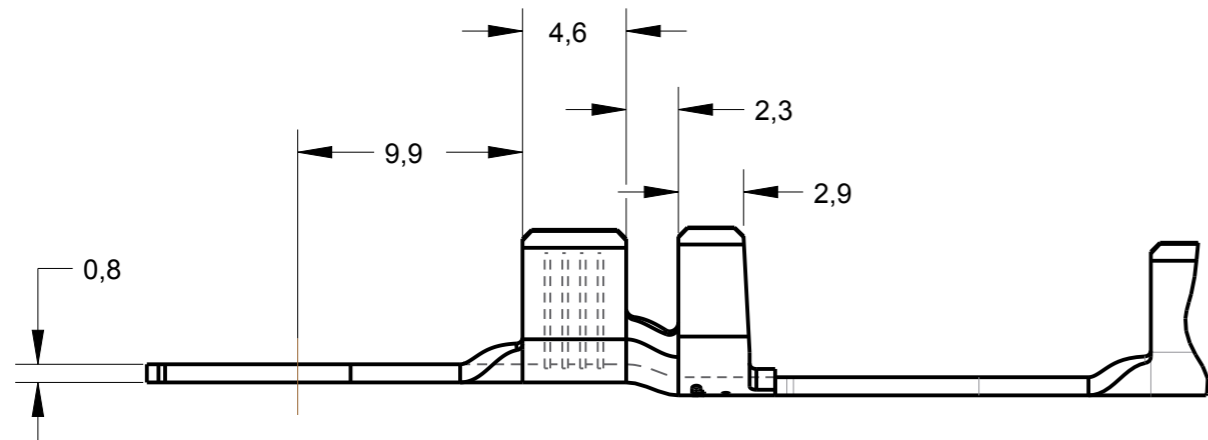

PERSPECTIVE VIEW  
 SCALE 3:2

1 - BOBINAR COM PAPEL INTERCALADO  
 - REELING WITH PAPER INTERLEAVE

626037-5  
 626037-6

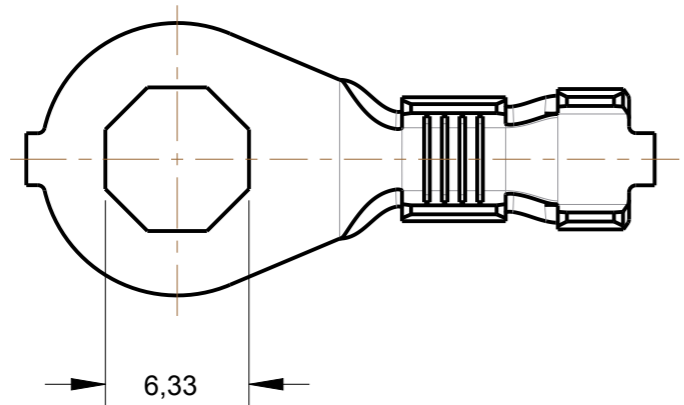

<b>OBSELETE</b>	PÓS ESTANHADO/ ELECTRO TIN PLATED	MAKE FROM 626037-5	626037-6	1			
	PLAIN	LATÃO / BRASS	626037-5	1			
	PÓS ESTANHADO/ ELECTRO TIN PLATED	<del>LATÃO / BRASS</del>	<del>626037-4</del>	<del>1</del>			
	---	BRONZE FOSFOROSO/PHOSP.BRONZE	626037-3				
	PÓS ESTANHADO/ ELECTRO TIN PLATED	LATÃO / BRASS	626037-2	1			
16,26	14,22	∅ 3,2-5,3mm	4,0-6,0mm <sup>2</sup>	---	LATÃO / BRASS	626037-1	1
IDW	WDW	INSUL.RANGE	WIRE RANGE	FINISH	MATERIAL	PART NO	

THIS DRAWING IS A CONTROLLED DOCUMENT.

DWN 08DEC2013 H.CANTERI  
 CHK 08DEC2013 W.L.STEFANI  
 APVD -

TE Connectivity

**STE**

RING TONGUE

SIZE A3 CAGE CODE 00779 DRAWING NO C-626037 RESTRICTED TO -

MATERIAL SEE TABLE FINISH SEE TABLE WEIGHT -

Customer Drawing SCALE 2:1 SHEET 1 OF 1 REV G6

## X-ON Electronics

Largest Supplier of Electrical and Electronic Components

*Click to view similar products for [Terminals](#) category:*

*Click to view products by [TE Connectivity](#) manufacturer:*

Other Similar products are found below :

[00-054007-01074-6](#) [00-054007-70206-1](#) [00-054007-70210-8](#) [00-054007-70217-7](#) [00-054007-70228-3](#) [00-054007-70256-6](#) [00-054007-70316-7](#) [00-054007-49560-4](#) [00-054007-70209-2](#) [00-054007-70231-3](#) [00-054007-70241-2](#) [00-054007-70242-9](#) [00-054007-70246-7](#) [00-054007-70263-4](#) [00-054007-70288-7](#) [00-054007-70290-0](#) [00-054007-70300-6](#) [00-054007-70304-4](#) [01-2900-1-04412](#) [00581P0075](#) [600TS-10](#) [605601-1](#) [60598-1-CUT-TAPE](#) [60617-1-C](#) [61314-6-C](#) [61810-3](#) [62149-1](#) [626-0194](#) [63-S](#) [M55155/059I03](#) [M55155/079C01](#) [M55155/099B03](#) [M55155/099H02](#) [M55155/109H01](#) [M55155/12XH05](#) [M55155/29XJ08](#) [M55155/30-6S](#) [M55155/30-9S](#) [M55155/30XI09](#) [M6-14RSX](#) [696683-1](#) [696861-1](#) [696999-1](#) [M86700006](#) [D18-110B-C](#) [D18-110B-M](#) [701-1936](#) [701-1955](#) [701-2003](#) [701-2007](#)