



POS. PER ROW	L±0.8	PART NUMBER
2	5.08	925367-2
3	7.62	925367-3
4	10.16	925367-4
5	12.70	925367-5
6	15.24	925367-6
7	17.78	925367-7
8	20.32	925367-8
9	22.86	925367-9
10	25.40	1-925367-0
11	27.94	1-925367-1
12	30.48	1-925367-2
13	33.02	1-925367-3
14	35.56	1-925367-4
15	38.10	1-925367-5
16	40.64	1-925367-6
17	43.18	1-925367-7
18	45.72	1-925367-8
19	48.26	1-925367-9
20	50.80	2-925367-0
21	53.34	<del>2-925367-1</del> OBSOLETE
22	55.88	2-925367-2
23	58.42	<del>2-925367-3</del>
24	60.96	<del>2-925367-4</del>
25	63.50	<del>2-925367-5</del> OBSOLETE
26	66.04	<del>2-925367-6</del>
27	68.58	<del>2-925367-7</del>
28	71.12	<del>2-925367-8</del>
29	73.66	<del>2-925367-9</del>
30	76.20	3-925367-0
31	78.74	<del>3-925367-1</del>
32	81.28	<del>3-925367-2</del>
33	83.82	<del>3-925367-3</del> OBSOLETE
34	86.36	<del>3-925367-4</del>
35	88.90	<del>3-925367-5</del>
36	91.44	<del>3-925367-6</del>
37	93.98	<del>3-925367-7</del>
38	96.52	<del>3-925367-8</del>
39	99.06	<del>3-925367-9</del>
40	101.60	<del>4-925367-0</del>
41	104.14	<del>4-925367-1</del>
42	106.68	<del>4-925367-2</del>
43	109.22	<del>4-925367-3</del> OBSOLETE
44	111.76	<del>4-925367-4</del>
45	114.30	<del>4-925367-5</del>
46	116.84	<del>4-925367-6</del>
47	119.38	<del>4-925367-7</del>
48	121.92	<del>4-925367-8</del>
49	124.46	<del>4-925367-9</del>
50	127.00	5-925367-0

MATED WITH:  826632  167301-4

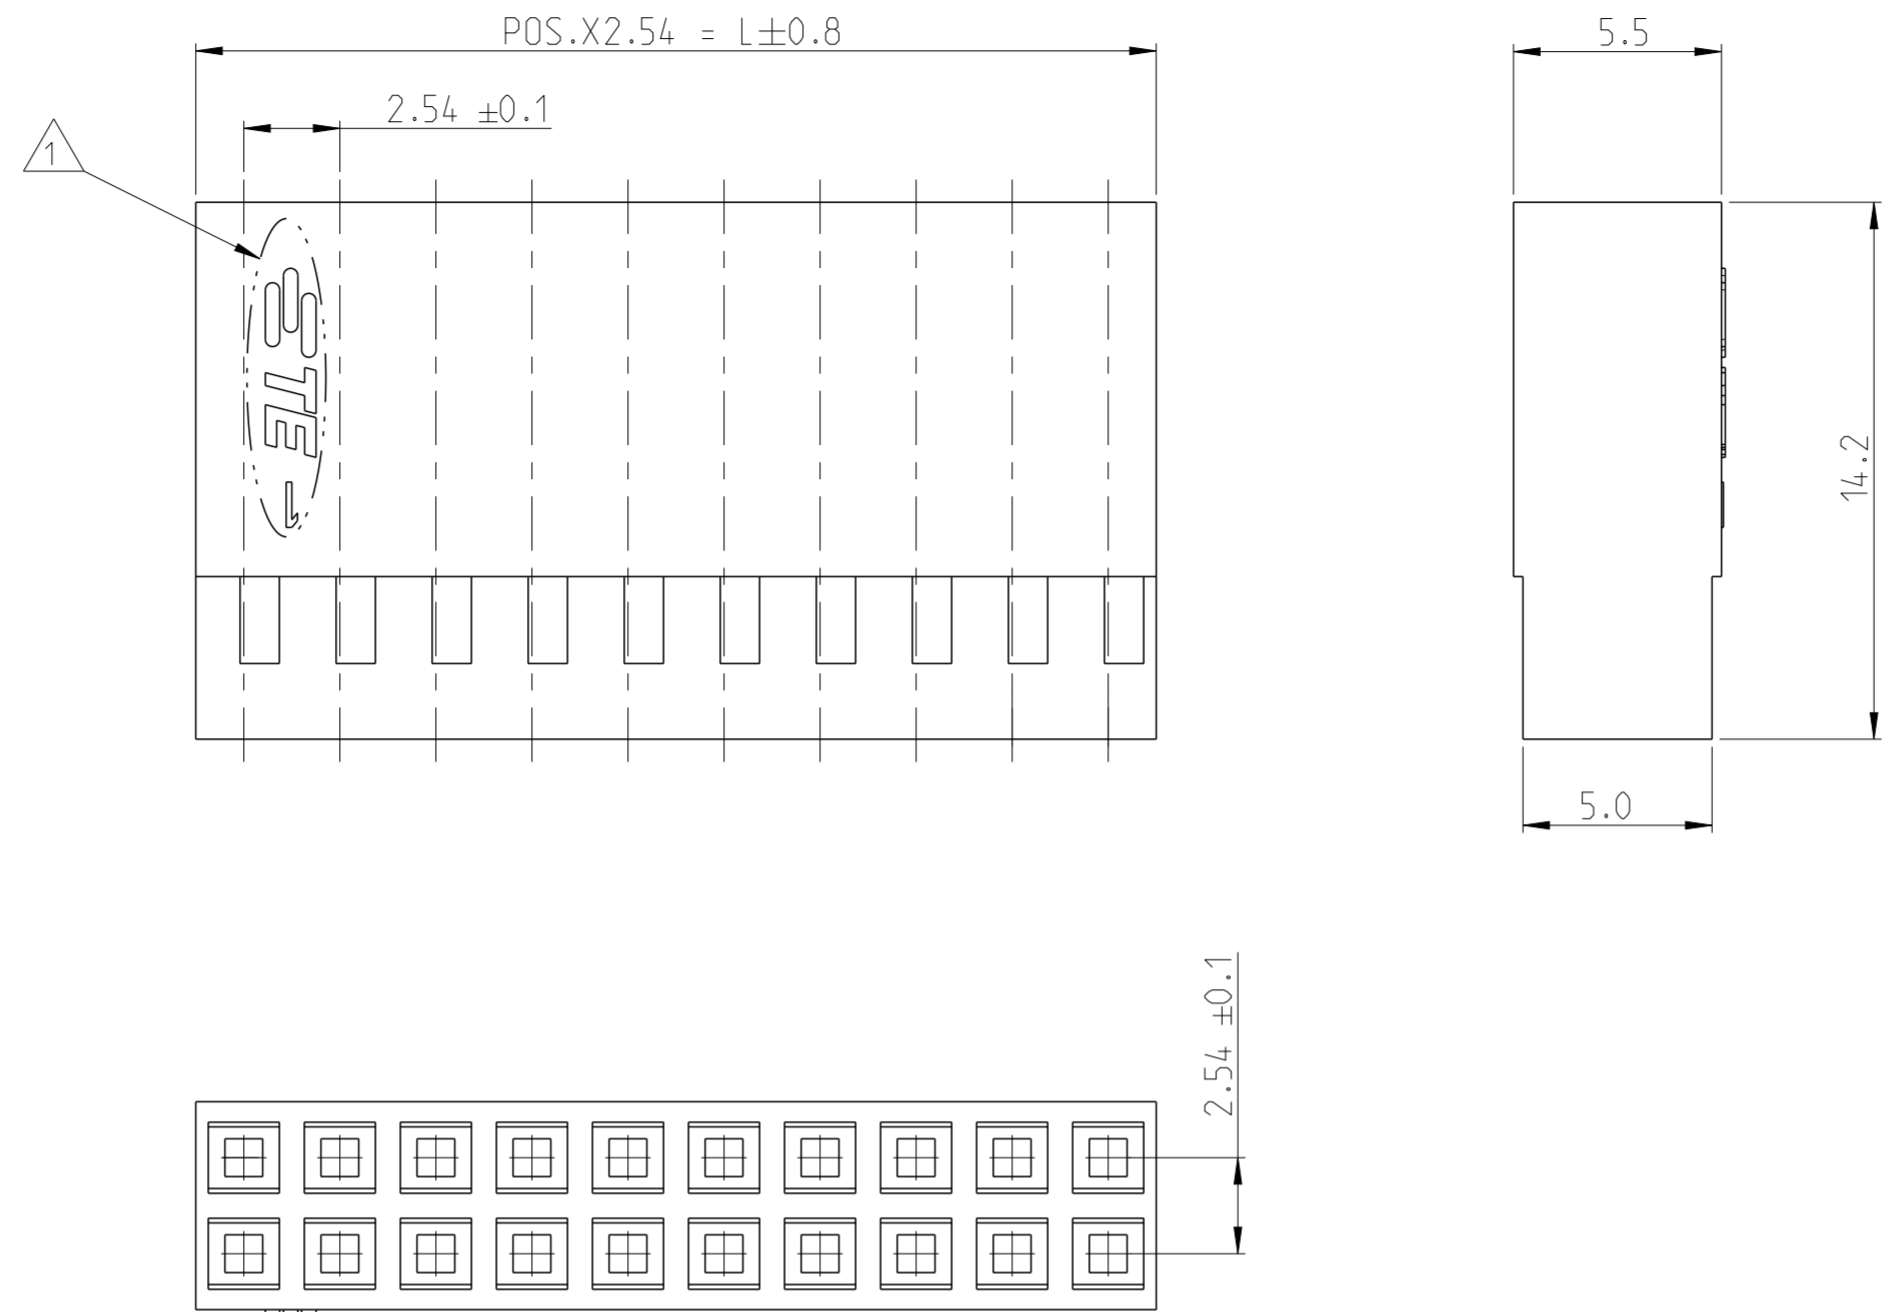


REVISIONS					
P	LTR	DESCRIPTION	DATE	DWN	APVD
	AA	TE LOGO, RESIN SUPPLIER AND RAL CHANGE	28AUG2019	KJK	PS

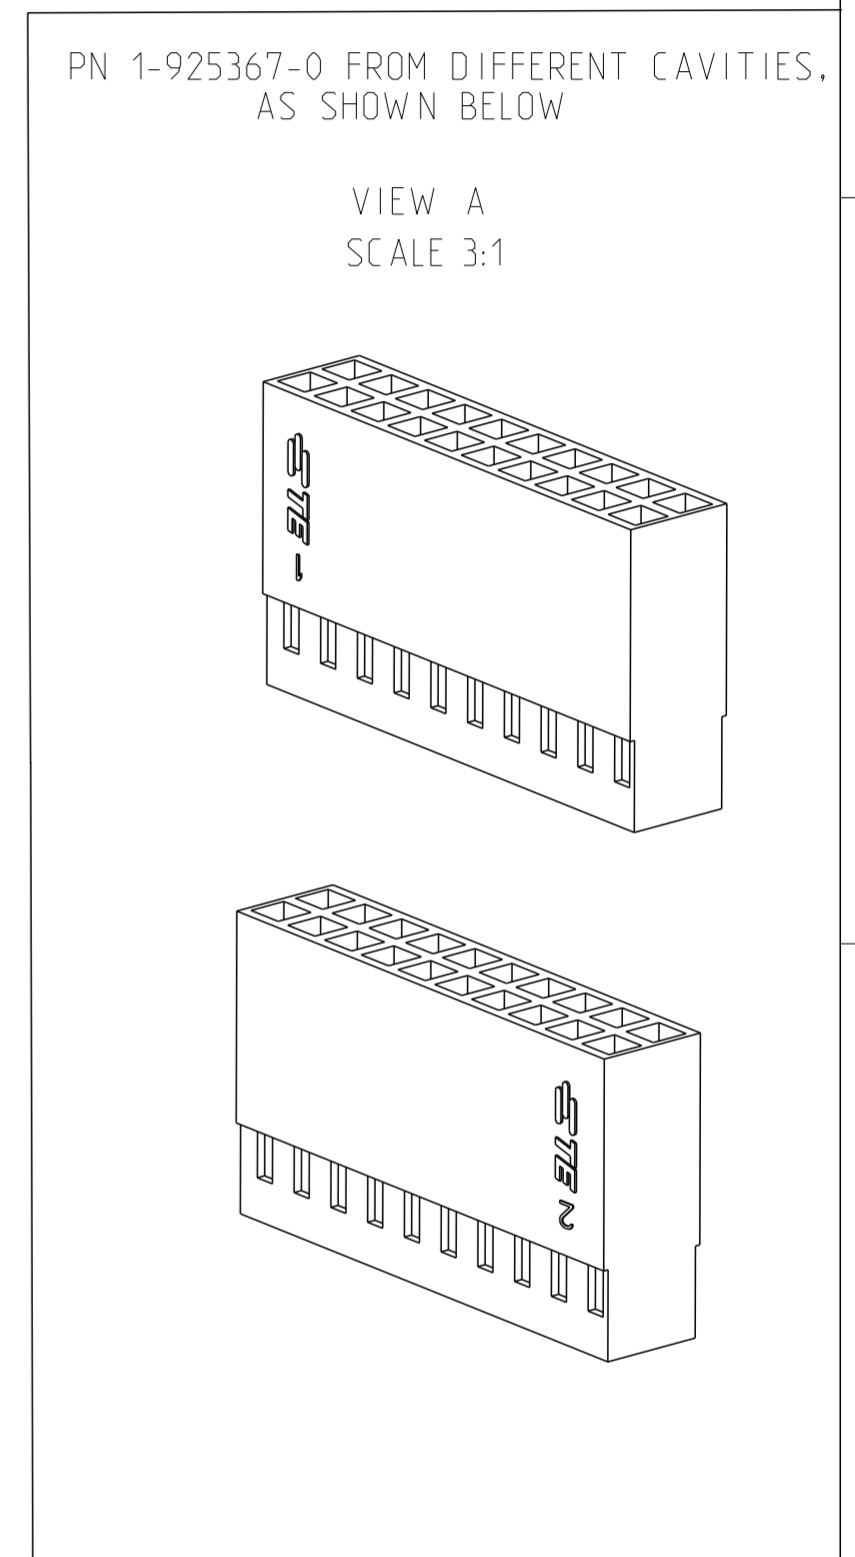

NOTES:

- 1 TE LOGO FOR 2x2 POSITION TO 2x19 POSITION PART NUMBERS. TE LOGO CAN BE ON EITHER SIDE (LEFT OR RIGHT) OF THE HOUSINGS, SEE VIEW A
- 2 TE LOGO FOR 2x20 POSITION TO 2x50 POSITION PART NUMBERS
- 3 PRODUCT SPECIFICATION - 108-25020 (MOD IV STANDARD CONTACT PRESSURE)  
- 108-25021 (MOD IV INTERMEDIATE CONTACT PRESSURE)  
- 108-25007 (MOD V HIGH CONTACT PRESSURE)

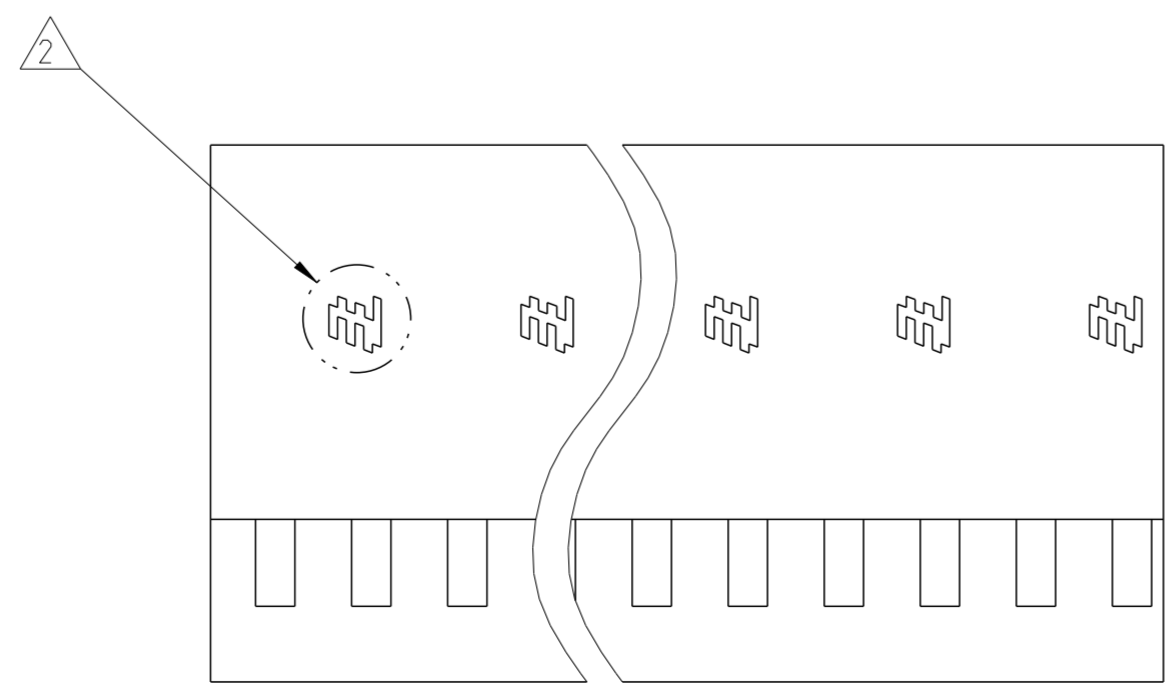

THIS DRAWING IS A CONTROLLED DOCUMENT.		DWN KARTHIK J K 27AUG2019	TE Connectivity		
DIMENSIONS: mm		CHK HARI SURIYA 27AUG2019			
TOLERANCES UNLESS OTHERWISE SPECIFIED: ±0.2mm		APVD PRASHANTH S 27AUG2019	NAME AMPMODU MOD IV RECEPTACLE HOUSING DUAL ROW, WITHOUT STRAIN RELIEF		
0 PLC ± 1 PLC ± 2 PLC ± 3 PLC ± 4 PLC ± ANGLES ±		PRODUCT SPEC 3	SIZE A2	CAGE CODE 100779	DRAWING NO G-925367
MATERIAL PA66 GREEN RAL 6001		APPLICATION SPEC 114-25003	WEIGHT -	RESTRICTED TO -	SCALE 5:1
CUSTOMER DRAWING			SHEET 1 OF 1	REV AA	

## X-ON Electronics

Largest Supplier of Electrical and Electronic Components

*Click to view similar products for [Headers & Wire Housings](#) category:*

*Click to view products by [TE Connectivity](#) manufacturer:*

Other Similar products are found below :

[892-18-020-10-001101](#) [58102-G61-06LF](#) [582553-1](#) [0009485154](#) [009176003701906](#) [0050291907](#) [LY20-4P-DT1-P1E-BR](#) [02.125.8002.8](#)  
[609-3404](#) [61062-3](#) [61082-181009](#) [622-3653LF](#) [63453-116](#) [636-1030](#) [636-1427](#) [636-3427](#) [636-4007](#) [641938-9](#) [641991-4](#) [644827-2](#) [65817-010LF](#) [65817-015LF](#) [65863-015LF](#) [66207-023LF](#) [67095-007LF](#) [67601157](#) [68645-018](#) [68648-049](#) [70.362.1628.0](#) [70-4210](#) [70-4226B](#) [70-4853B](#) [707-5020](#) [707-5028](#) [71.350.2428.0](#) [71918-208LF](#) [71961-016LF](#) [733-134](#) [733-162](#) [754199-000](#) [760-3052](#) [787-8014-00](#) [79531-3000](#)  
[FCN-360C032-B](#) [FCN-367T-T012/H](#) [FCN-723D010/2](#) [80.063.4001.1](#) [800-90-001-10-001000](#) [800-90-010-10-002000](#) [801-43-002-10-013000](#)